


DESIGNED BY:	G. Heis
DRAWN BY:	M. Scop
CHECKED BY:	C. Schmel
APPROVED BY:	B. Ho

ENSR AECOM
 ENSR CORPORATION
 1220 AVENIDA ACASO
 CAMARILLO, CALIFORNIA 93012
 PHONE: (805) 388-3775
 FAX: (805) 388-3577
 WEB: HTTP://WWW.ENSR.AECOM.COM

SAMPLE LOCATIONS FOR LOU #1 (FORMER) TRADE EFFLUENT SETTLING PONDS			
Phase B Source Area Investigation Tronox Facility Henderson, Nevada			
SCALE:	DATE:	PROJECT NUMBER:	AS SHOWN:
	4/3/2008	04020-023-430	

FIGURE NUMBER:	1
SHEET NUMBER:	X

For: Lou 1, Lou 10, Lou 22 & Lou 23 (8 changes)
 X = delete ↗ = relocate boring + O = add well

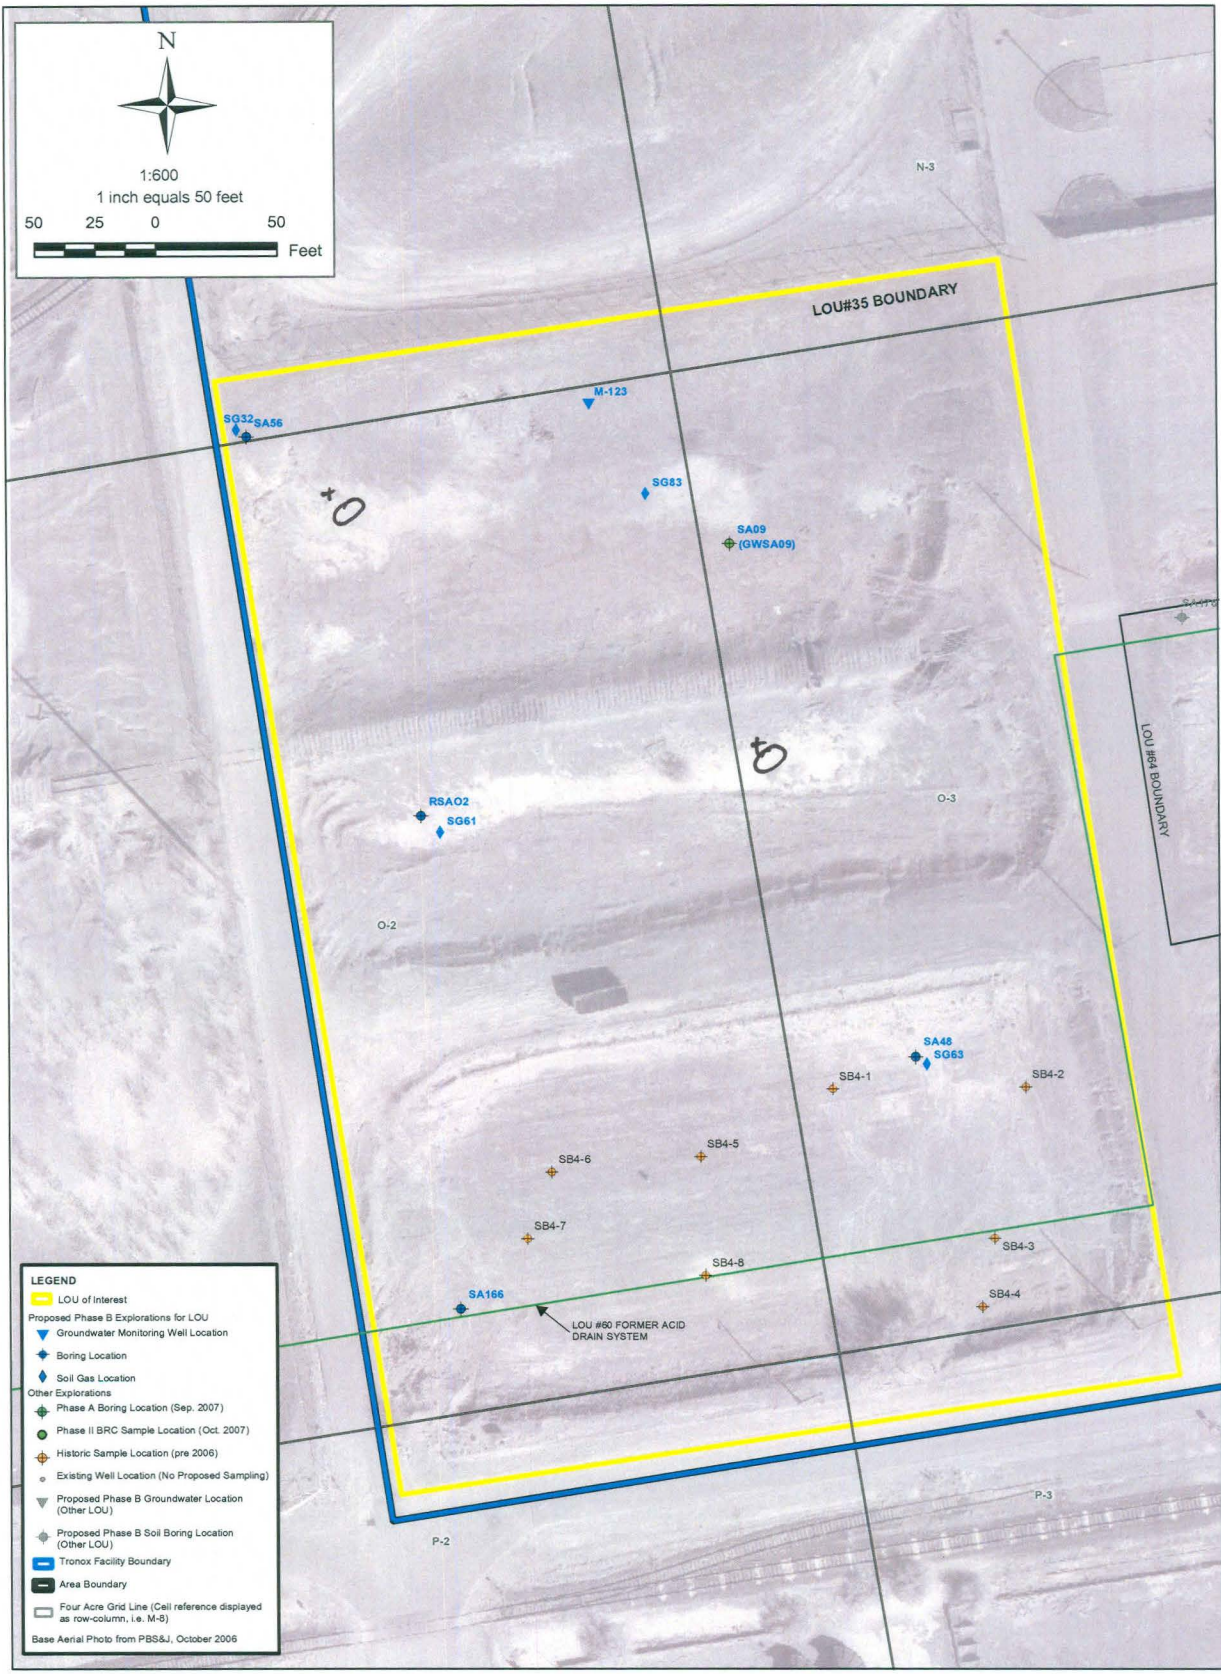

For: LOU 35 (2 changes)
 +0 = add 1 boring

SHEET NUMBER	1
FIGURE NUMBER	1

SAMPLE LOCATIONS FOR LOU #35 TRUCK EMPTYING/DUMPING SITE		
Phase B Source Area Investigation Tronox Facility Henderson, Nevada		
SCALE:	DATE:	PROJECT NUMBER:
AS SHOWN	4/2/2008	04020-023-430

ENSR AECOM

ENSR CORPORATION
 1220 AVENIDA ACASO
 CAMARILLO, CALIFORNIA 93012
 PHONE: (805) 388-3775
 FAX: (805) 388-3577
 WEB: [HTTP://WWW.ENSR.AECOM.COM](http://www.ensr.aecom.com)

DESIGNED BY:	B. Ho
DRAWN BY:	M. Scop
CHECKED BY:	C. Schnell
APPROVED BY:	B. Ho





DESIGNED BY:	G. Hies
DRAWN BY:	W. Scop
CHECKED BY:	C. Schnell
APPROVED BY:	B. Hg

ENSR AECOM



ENSR CORPORATION
 1220 AVENIDA ACASO
 CAMARILLO, CALIFORNIA 93012
 PHONE: (805) 388-3775
 FAX: (805) 388-3577
 WEB: HTTP://WWW.ENSR.AECOM.COM

SAMPLE LOCATIONS FOR LOU #38	
FORMER SATELLITE ACCUMULATION	
POINT AP-LABORATORY	
Phase B Source Area Investigation	
Tronox Facility	
Henderson, Nevada	
SCALE:	PROJECT NUMBER:
AS SHOWN	4/2/2008
	04020-023-430

FIGURE NUMBER:	1
SHEET NUMBER:	X

For: LOU 38 & LOU 54
 O = relocate boring to ϕ

* LOU 54, move boring SAB5 to septic tank outlet OR if unknown, add 2 additional borings in vicinity to triangulate location of septic system outlet

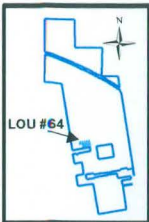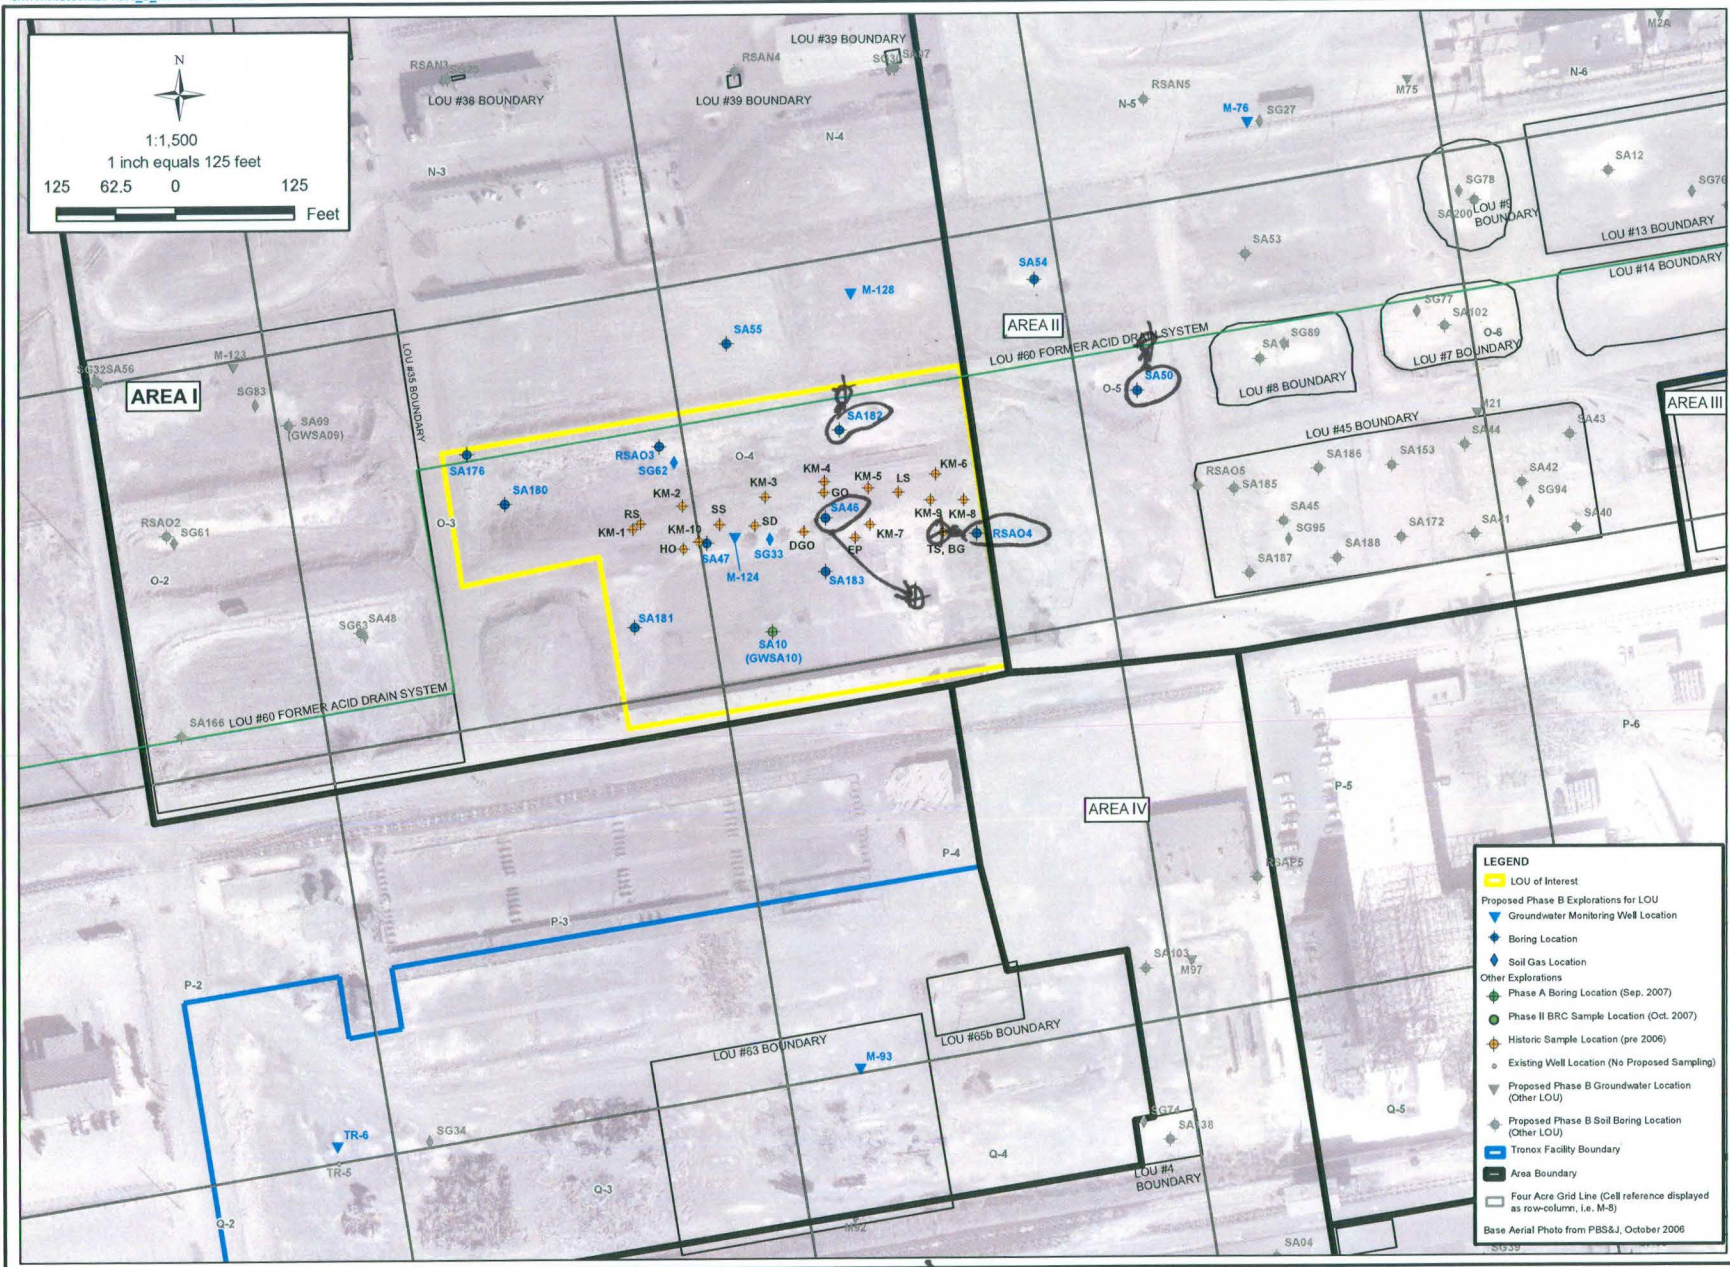

DESIGNED BY:	G. Heis
DRAWN BY:	M. Scop
CHECKED BY:	C. Schrell
APPROVED BY:	B. Ho

ENSR CORPORATION
 1220 AVENIDA ACASCO
 CAMARILLO, CALIFORNIA 93012
 PHONE: (805) 388-3775
 FAX: (805) 388-3577
 WEB: HTTP://WWW.ENSR.AECOM.COM


SAMPLE LOCATIONS FOR LOU #64 KOCH MATERIALS COMPANY SITE (FORMER ASPHALT BATCH PLANT) Phase B Source Area Investigation Tronox Facility Henderson, Nevada	
SCALE:	PROJECT NUMBER:
AS SHOWN	04020-023-430
DATE:	4/3/2008

FIGURE NUMBER:	1
SHEET NUMBER:	X

For: LOU 64 (3 area I changes)

⊕ = relocate boring to ⊕ location

For LOU 60 (4 Area I changes

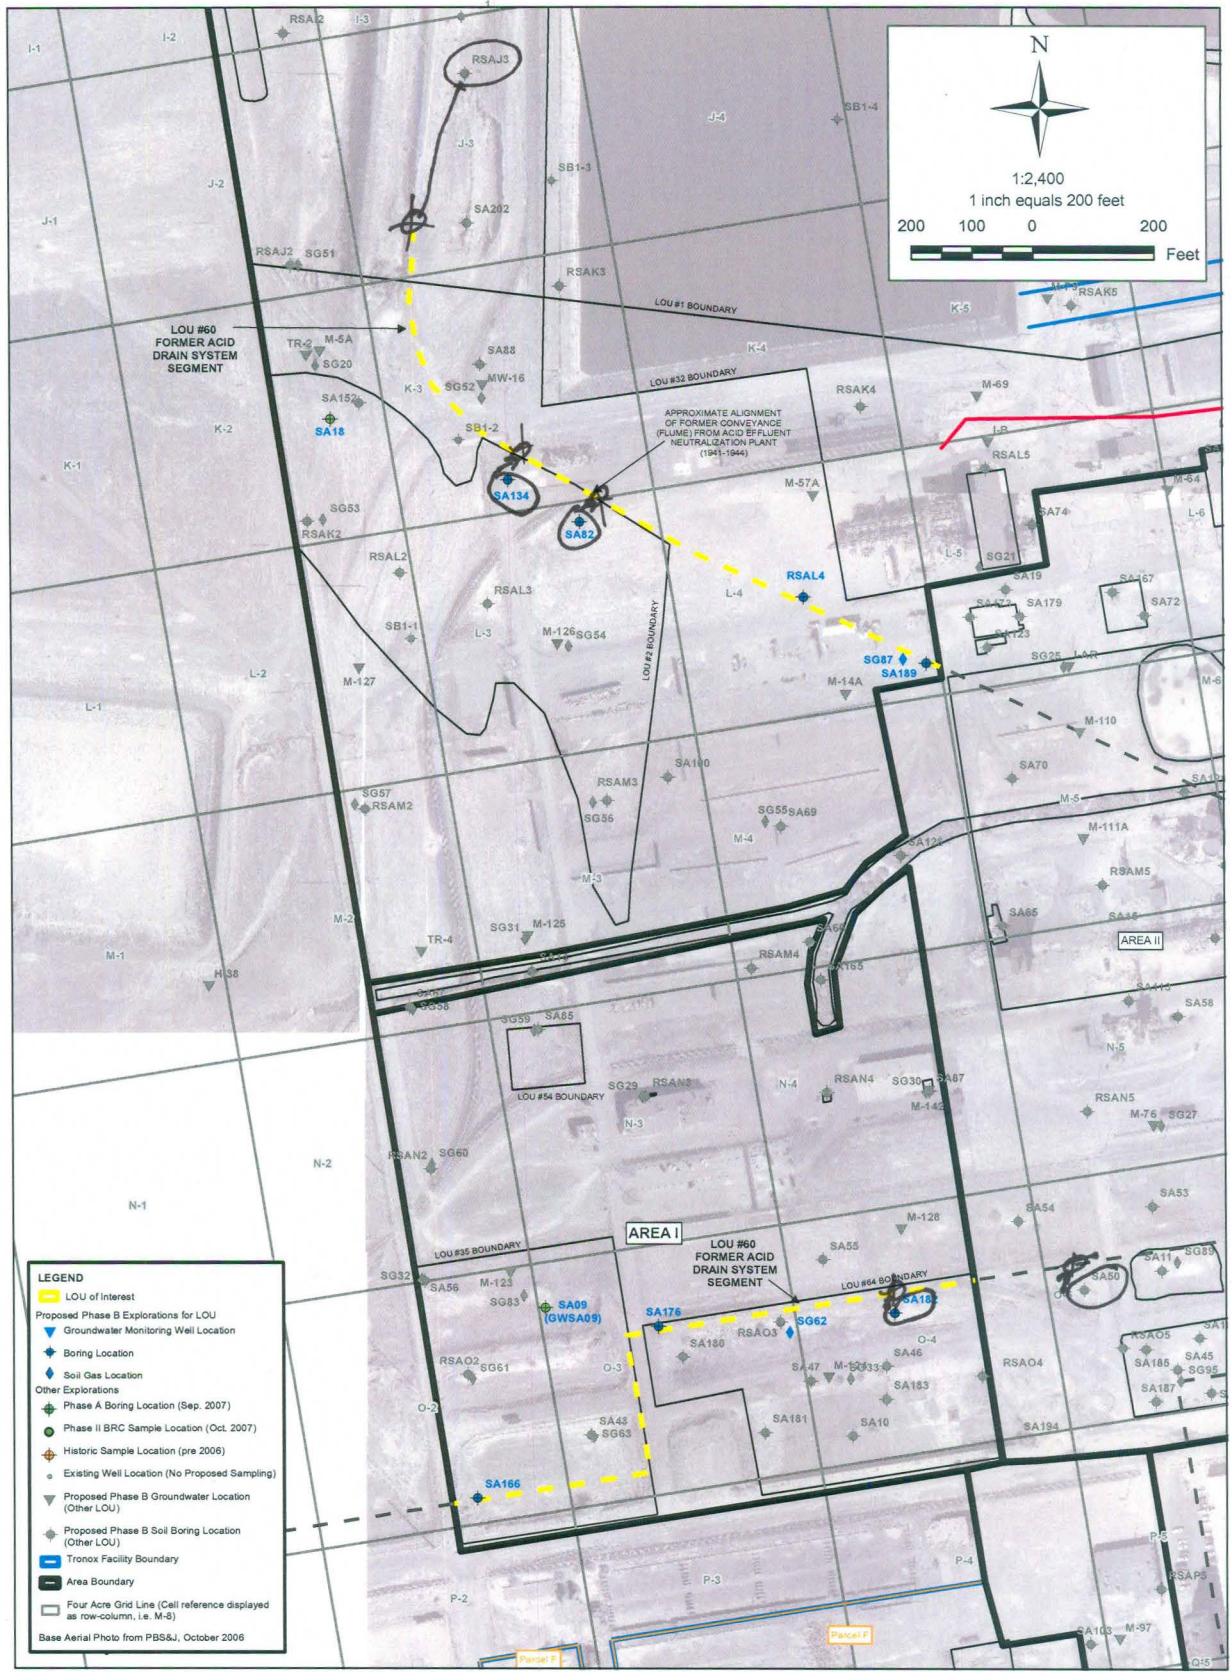

SHEET NUMBER: X	FIGURE NUMBER: 1

SAMPLE LOCATIONS FOR LOU #60 IN AREA I FORMER ACID DRAIN SYSTEM SEGMENT		
Phase B Source Area Investigation Tronox Facility Henderson, Nevada		
SCALE: AS SHOWN	DATE: 4/2/2008	PROJECT NUMBER: 04020-023-430

ENSR | AECOM

ENSR CORPORATION
1220 AVENIDA ACASO
CANABRILL, O. CALIFORNIA 93012
PHONE: (805) 388-3775
FAX: (805) 388-3577
WEB: [HTTP://WWW.ENSR.AECOM.COM](http://www.ensr.aecom.com)

DESIGNED BY: B. Ho
DRAWN BY: M. Scop
CHECKED BY: C. Schnell
APPROVED BY: B. Ho

