


DRAFT

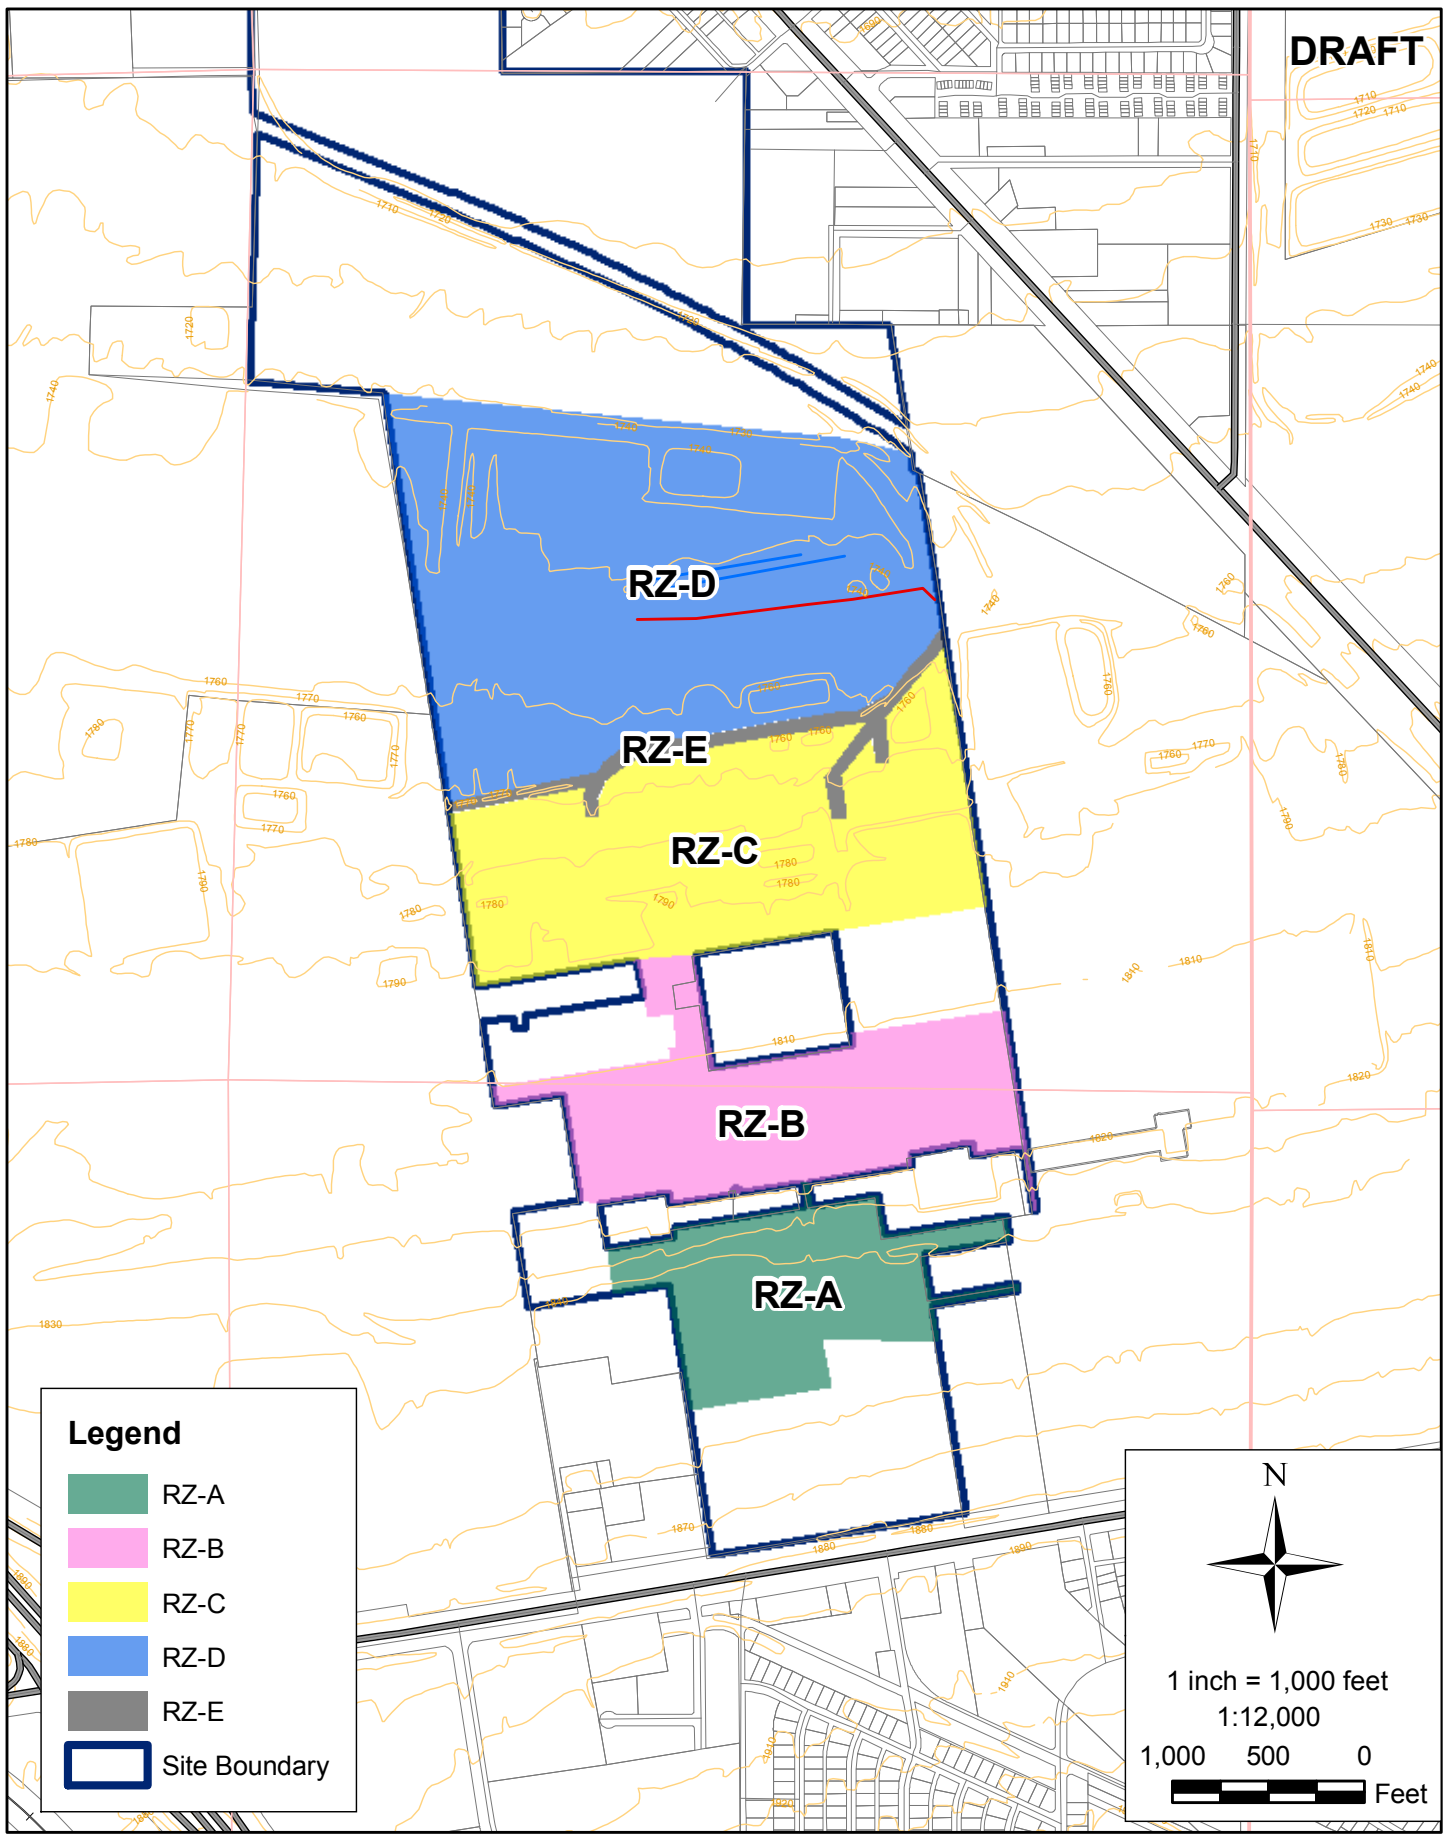

Legend

- RZ-A
- RZ-B
- RZ-C
- RZ-D
- RZ-E
- Site Boundary

N

1 inch = 1,000 feet
1:12,000

1,000 500 0

Feet

SHEET NUMBER: 1
FIGURE NUMBER: 1

REMEDIATION ZONES		
Removal Action Work Plan Tronox Facility Henderson, Nevada		
SCALE: 1 in = 1,000 ft	DATE: 03/29/10	PROJECT NUMBER: 2027.01

DESIGNED BY:	REVISIONS			
DRAWN BY:	NO.:	DESCRIPTION:	DATE:	BY:
NGEM				
CHECKED BY:				
NGEM				
APPROVED BY:				
NGEM				

northgate
environmental management, inc.
TRONOX <http://www.ngem.com>