


BLOCK A

CROSS SECTIONAL AREA (FT²) = 5687.5
 BLOCK WIDTH (FT) = 190 (wt. ave)
 TOTAL CUBIC FEET = 1,080,625
 TOTAL CUBIC YARDS = 40,023

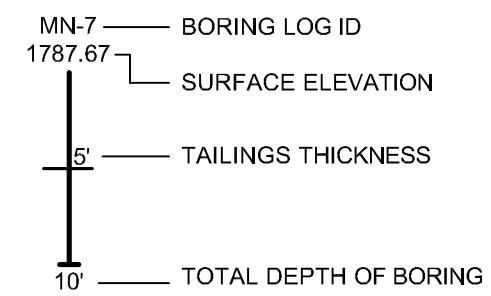

DESIGNED BY:		DRAWN BY:		CHECKED BY:		APPROVED BY:	
E. Krish		M. Scop		E. Krish		E. Krish	

NO.	DESCRIPTION:	DATE:	BY:

ENSR | **AECOM**

ENSR CORPORATION
 1220 AVENIDA ACASO
 CAMARILLO, CALIFORNIA 93012
 PHONE: (805) 388-3775
 FAX: (805) 388-3577
 WEB: HTTP://WWW.ENSR.AECOM.COM

MANGANESE TAILINGS - BLOCK A
NORTH - SOUTH CROSS SECTION A-A'

Tronox Facility
 Henderson, Nevada


DATE: 3/28/2007
 PROJECT NUMBER: 04020-023-420

SCALE: as noted

FIGURE NUMBER:
2


SHEET NUMBER:
 X

FILENAME:

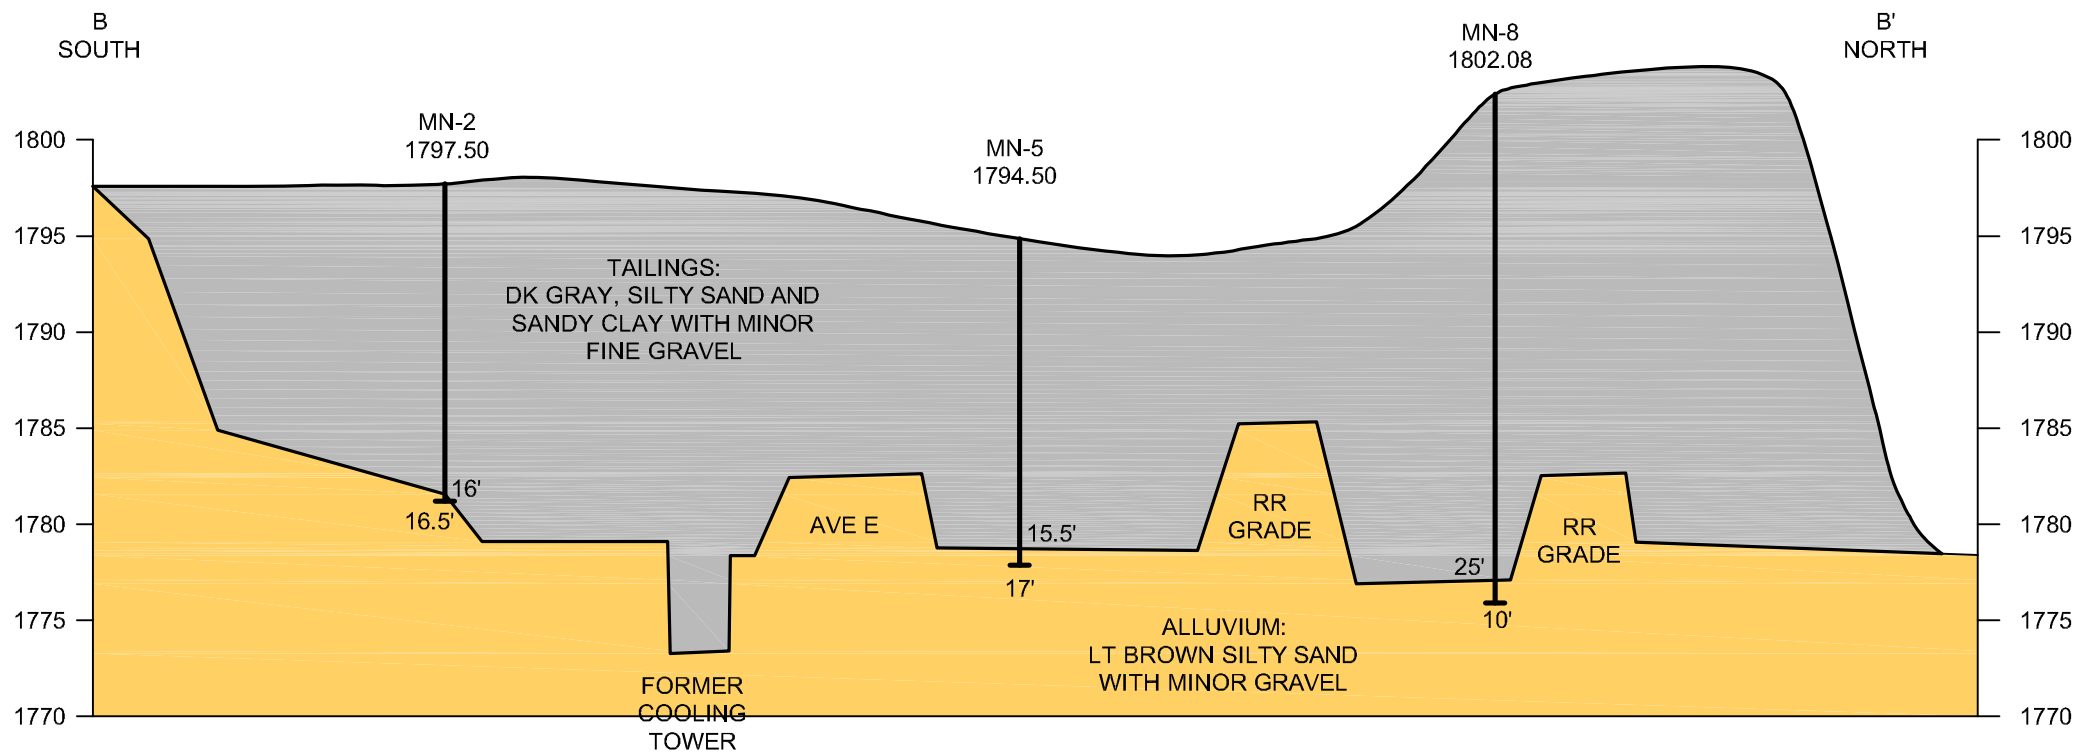

BLOCK B

CROSS SECTIONAL AREA (FT²) = 7750
 BLOCK WIDTH (FT) = 235
 TOTAL CUBIC FEET = 1,821,250
 TOTAL CUBIC YARDS = 67,453

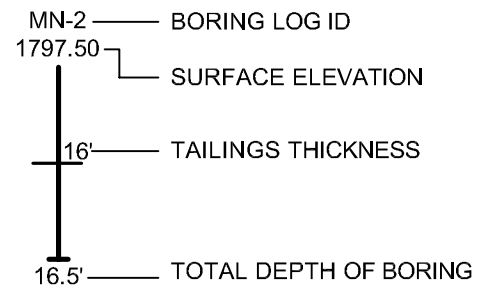

DESIGNED BY:		DRAWN BY:		CHECKED BY:		APPROVED BY:	
E. Krish		M. Scop		E. Krish		E. Krish	
NO.:		NO.:		NO.:		NO.:	
REVISIONS		DESCRIPTION:		DATE:		BY:	

ENSR | **AECOM**

ENSR CORPORATION
 1220 AVENIDA ACASO
 CAMARILLO, CALIFORNIA 93012
 PHONE: (805) 388-3775
 FAX: (805) 388-3577
 WEB: HTTP://WWW.ENSR.AECOM.COM


MANGANESE TAILINGS - BLOCK B
NORTH - SOUTH CROSS SECTION B-B'

Tronox Facility
 Henderson, Nevada

DATE: 3/28/2007
 PROJECT NUMBER: 04020-023-420
 SCALE: as noted



FIGURE NUMBER:
3

SHEET NUMBER:
 X

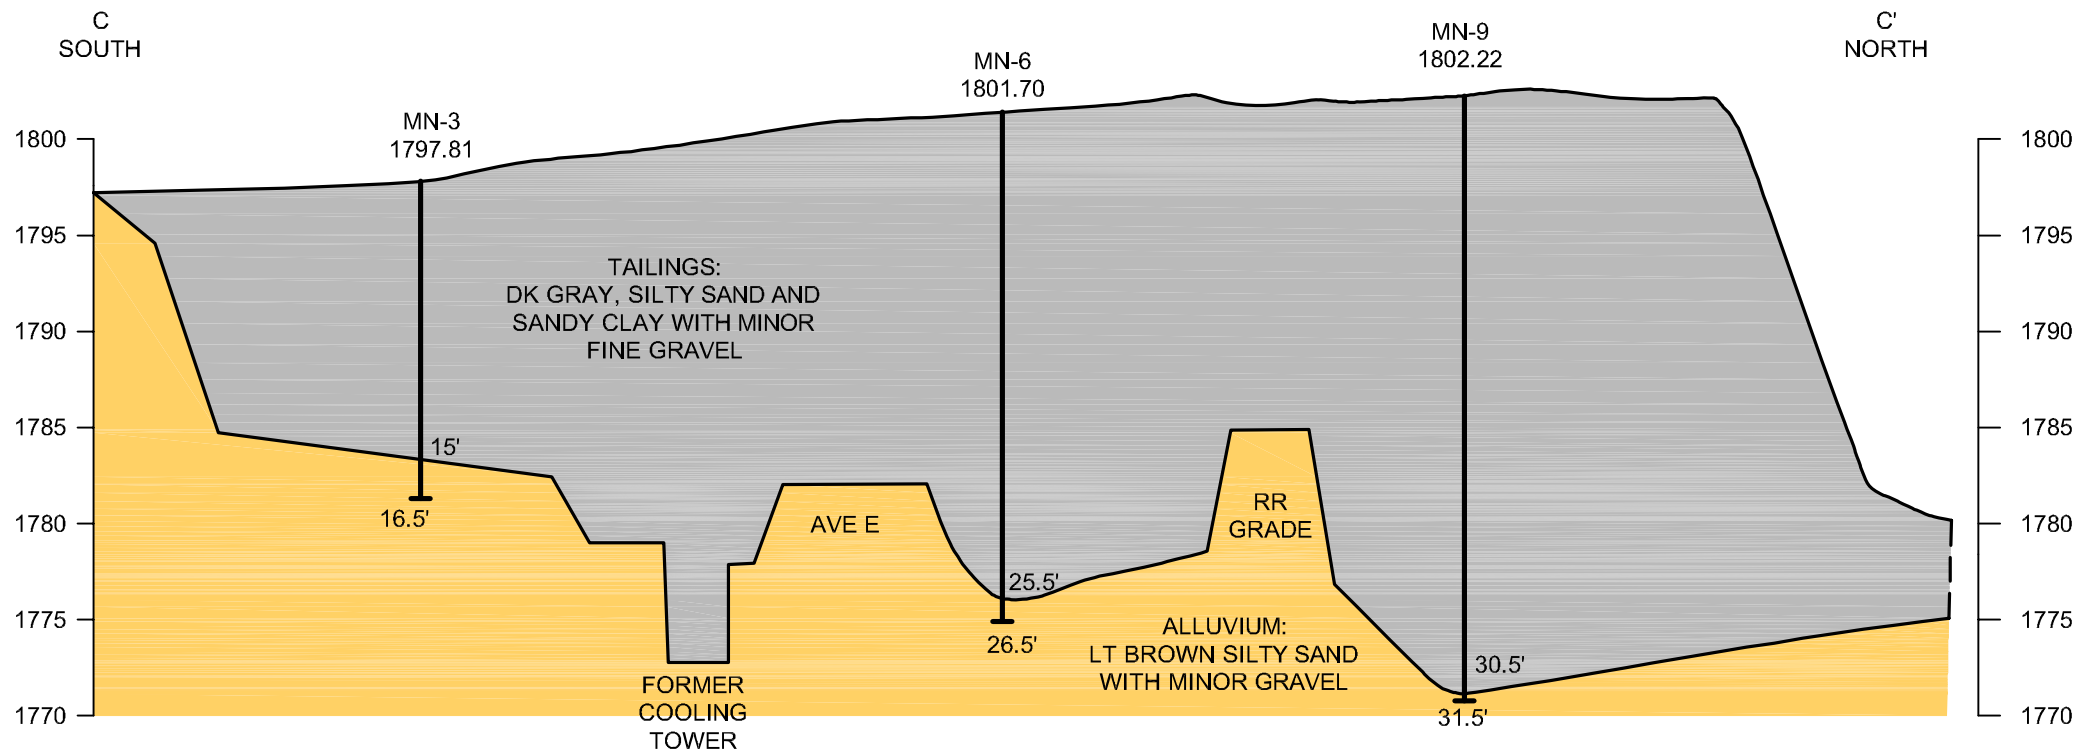

BLOCK C

CROSS SECTIONAL AREA (FT²) = 9500
 BLOCK WIDTH (FT) = 300
 TOTAL CUBIC FEET = 2,850,000
 TOTAL CUBIC YARDS = 105,555

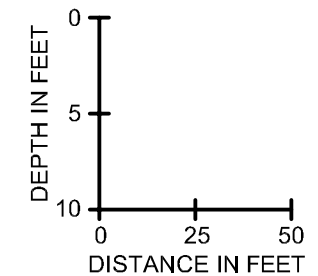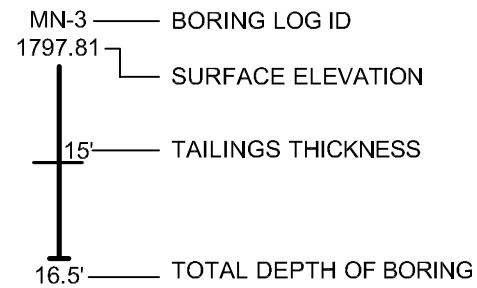

DESIGNED BY:		DRAWN BY:		CHECKED BY:		APPROVED BY:	
E. Krish		M. Scop		E. Krish		E. Krish	

NO.	DESCRIPTION	DATE	BY:

ENSR | **AECOM**

ENSR CORPORATION
 1220 AVENIDA ACASO
 CAMARILLO, CALIFORNIA 93012
 PHONE: (805) 388-3775
 FAX: (805) 388-3577
 WEB: HTTP://WWW.ENSR.AECOM.COM

MANGANESE TAILINGS - BLOCK C
NORTH - SOUTH CROSS SECTION C-C'

Tronox Facility
 Henderson, Nevada

SCALE:	DATE:	PROJECT NUMBER:
as noted	3/28/2007	04020-023-420

FIGURE NUMBER:
4
SHEET NUMBER:
X

FILENAME: