



c:\DRAWINGS\2126210A\2126210a-fig3.dwg - Thu, 20 Jan 2011 - 2:22pm

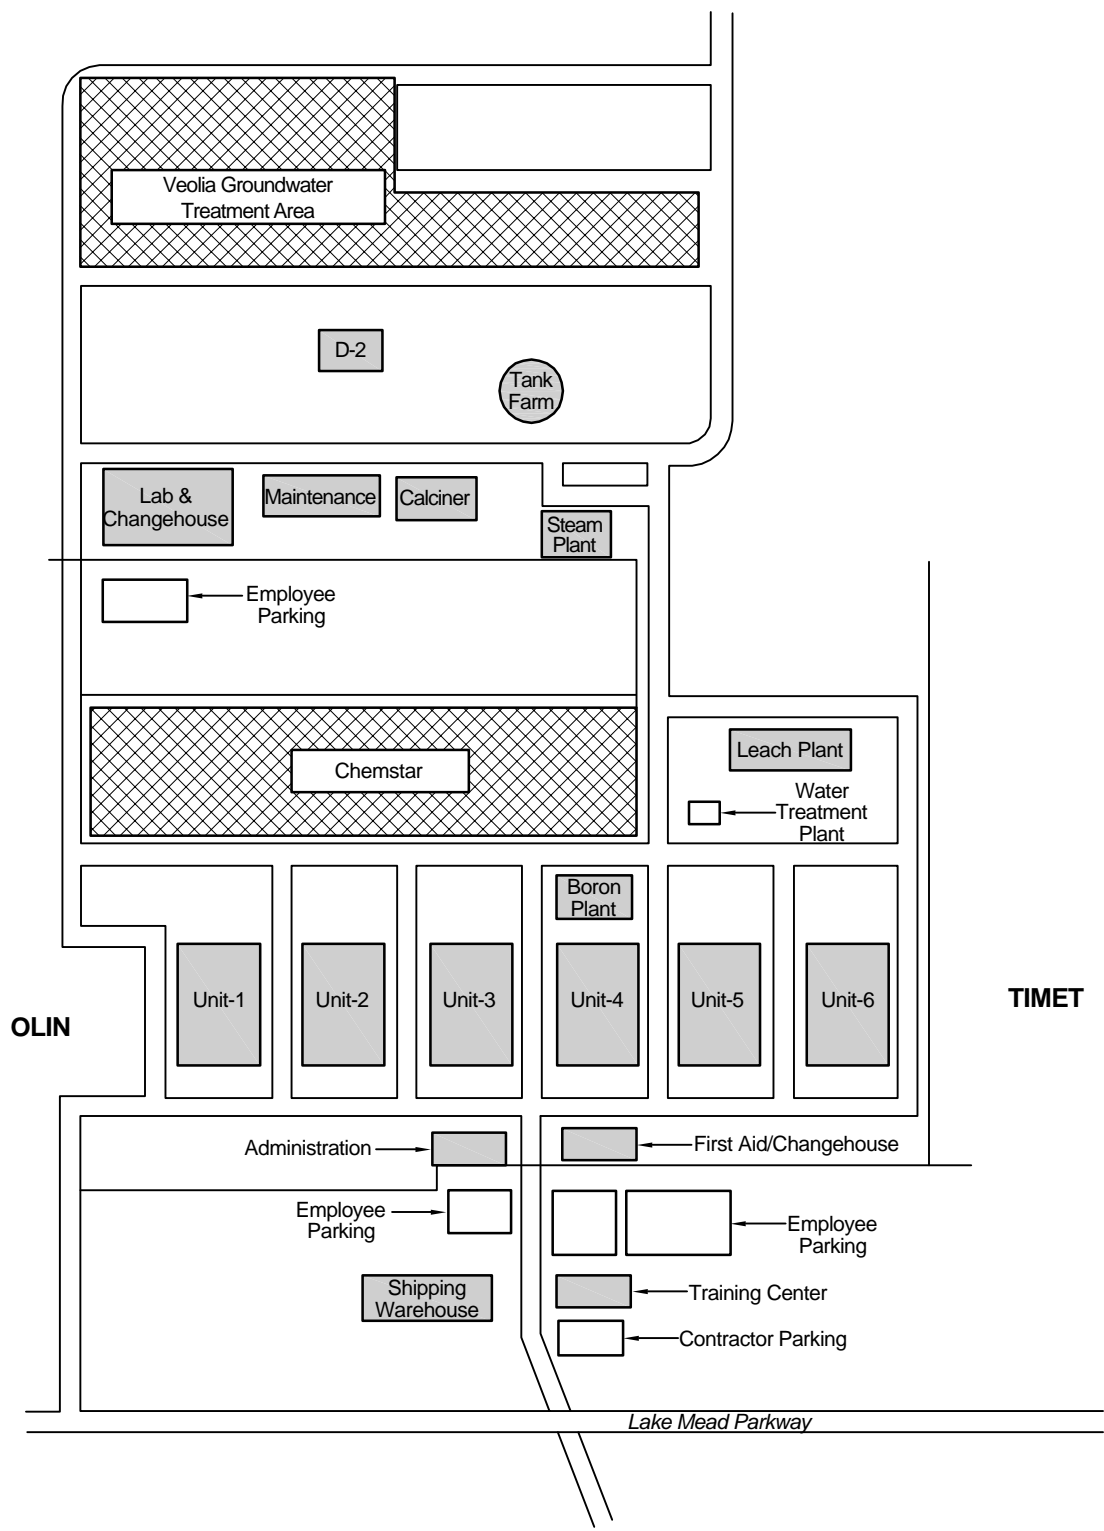

NOT TO SCALE

	<p>Site Buildings Tronox LLC Clark County, Nevada</p>	<p>Figure 3</p>		
<p>Drafter: RS</p>	<p>Date: 1/7/11</p>	<p>Contract Number: 21-26210A</p>	<p>Approved:</p>	<p>Revised:</p>