



ECA #	ECA Description
E1	Portion of RZ-E-01 and RZ-E-03 Beneath 4th St
E2	Tronox Process Water Lines
E3	East End of Beta Ditch

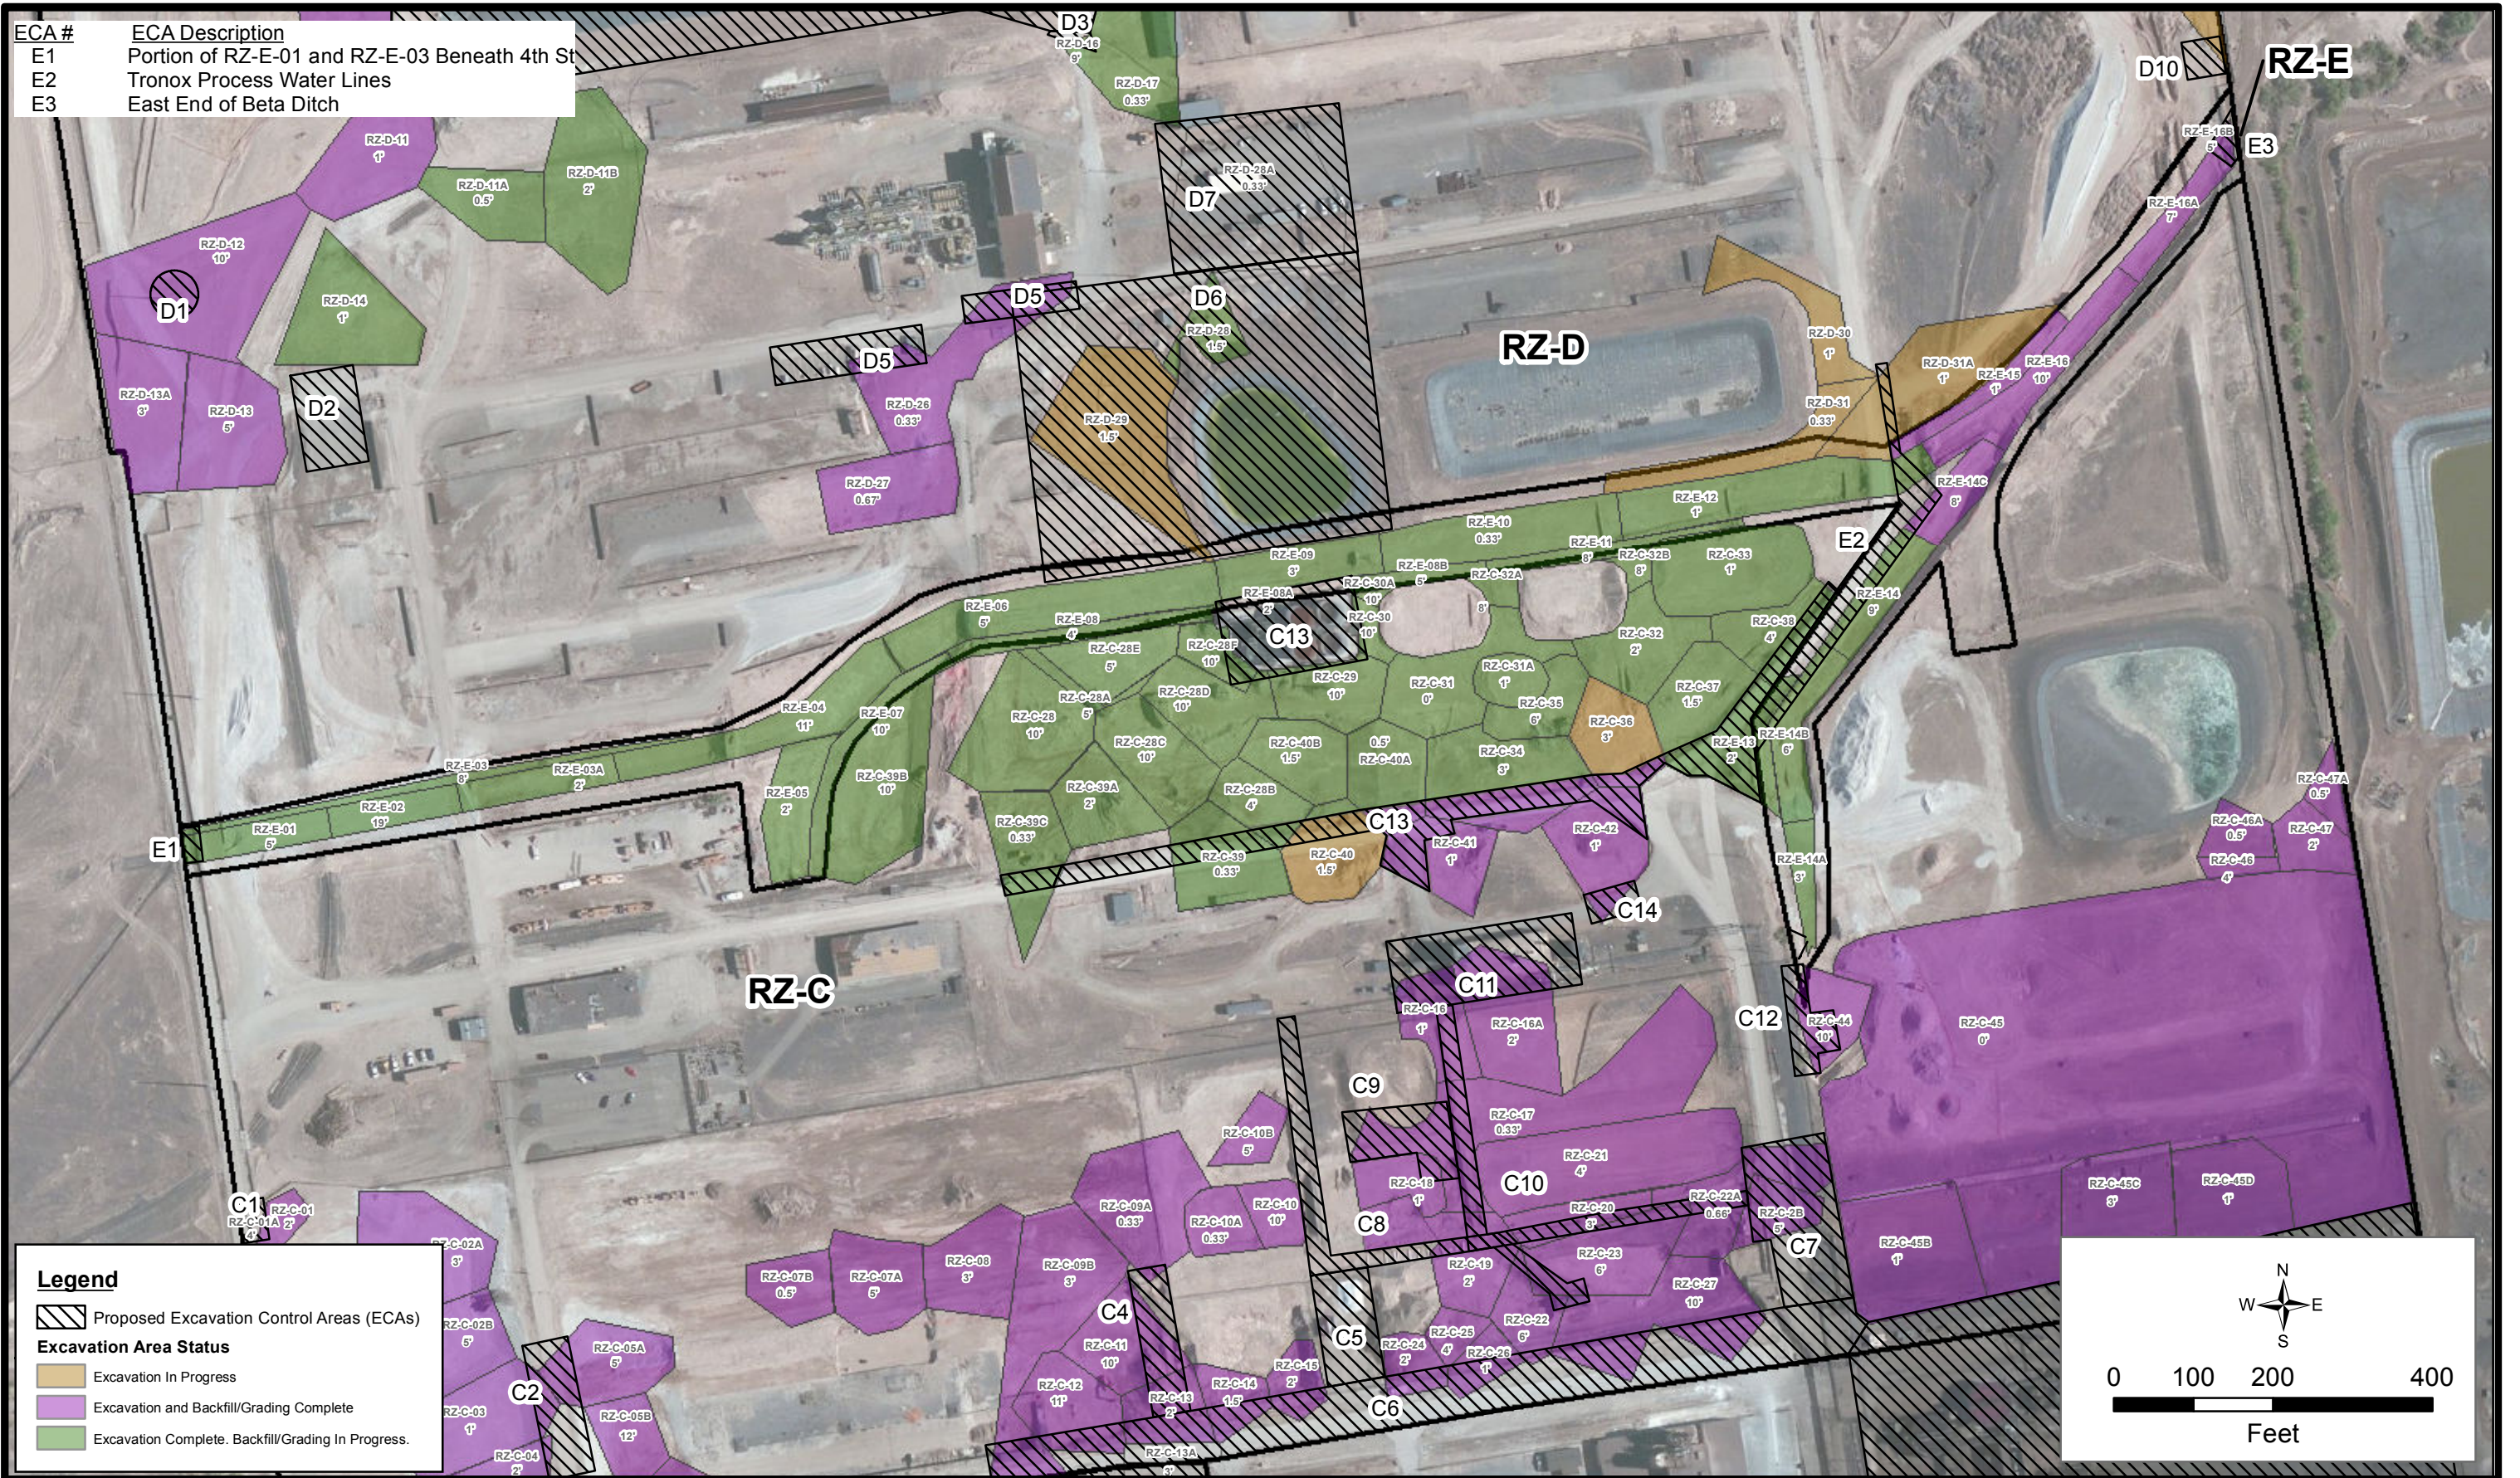

Legend

- Proposed Excavation Control Areas (ECAs)
- Excavation Area Status**
- Excavation In Progress
- Excavation and Backfill/Grading Complete
- Excavation Complete. Backfill/Grading In Progress.

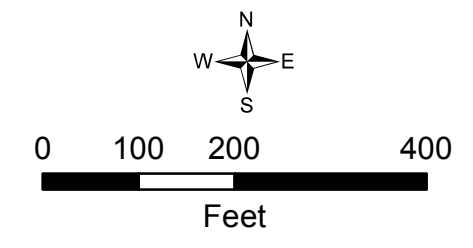

ENVIRON

6001 Shellmound St., Suite 700, Emeryville, CA 94608

Polygon Excavation Status and Proposed Excavation Control Areas in RZ-E
 Nevada Environmental Response Trust Site, Henderson, Nevada

DRAFT
 Work In Progress
 Based on Preliminary Field Data

Figure
5