


Tronox RZ-D-17A Through 25 Revised 10-29-10

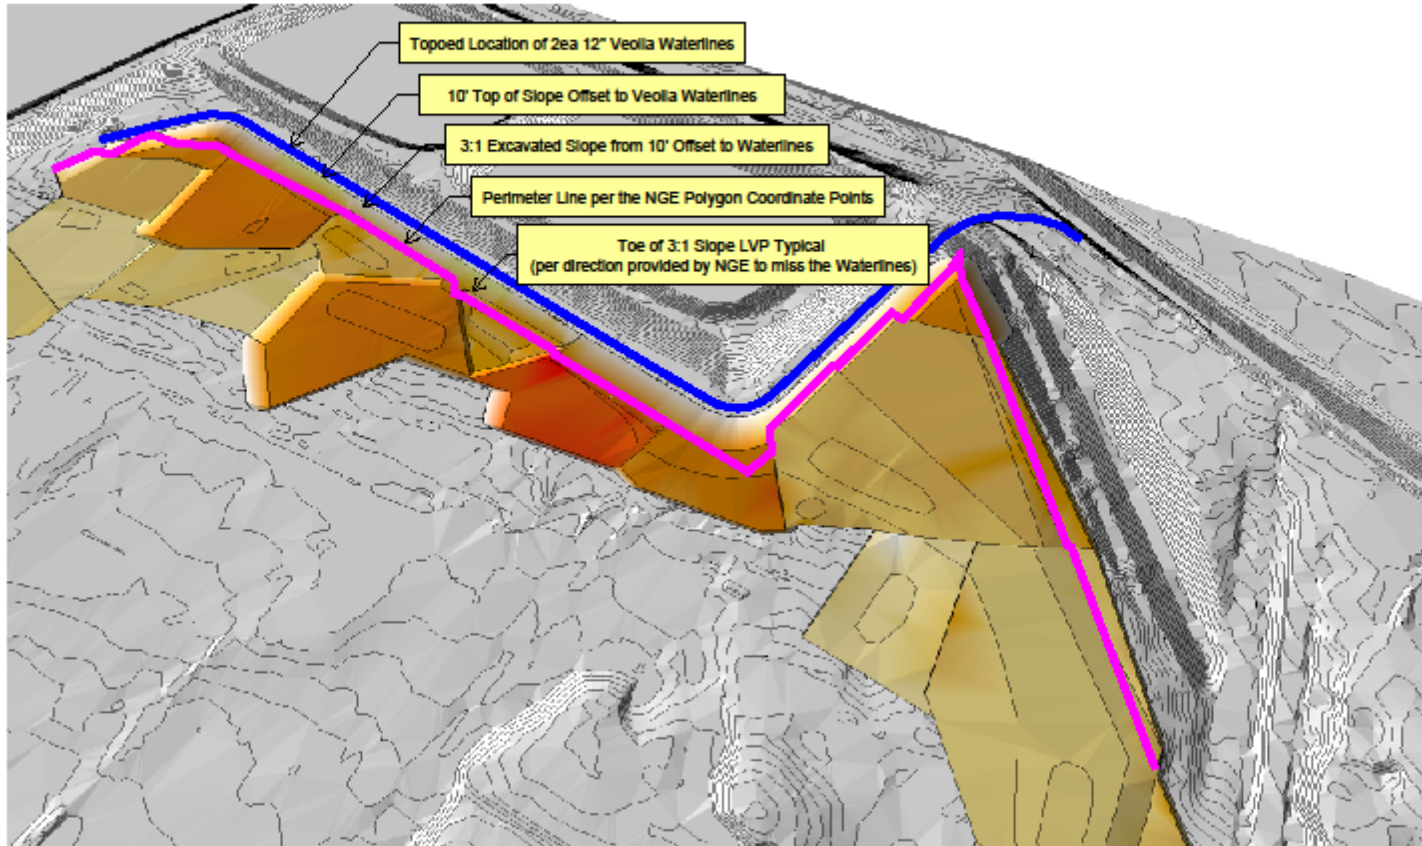

DESIGNED BY:		REVISIONS:	
AS	NO.	DESCRIPTION:	DATE:
AS			
DRAWN BY:			
SC			
CHECKED BY:			
LMS			
APPROVED BY:			
KR			

OBLIQUE VIEW OF PRP LINES AND EXCAVATION SLOPES RZD 17A THROUGH 25 Capture Zone Evaluation Report Tronox, LLC-Henderson, Nevada		PROJECT NUMBER: 2027.07 T30
SCALE: 1:24,000	DATE: 11/18/2010	

FIGURE NUMBER: 2
SHEET NUMBER: 1