

DESIGNED BY:	NGEM	DRAWN BY:	NGEM	CHECKED BY:	NGEM	APPROVED BY:	NGEM

NO:	REVISIONS:	DESCRIPTION:	DATE:	BY:

**SOIL SUBAREA 6
POND AND DIESEL STORAGE TANK AREA**

Tronox Facility
Henderson, Nevada


PROJECT NUMBER: 2027.01

DATE: 01/29/10

SCALE: AS SHOWN

FIGURE NUMBER:
4-7

SHEET NUMBER:
1

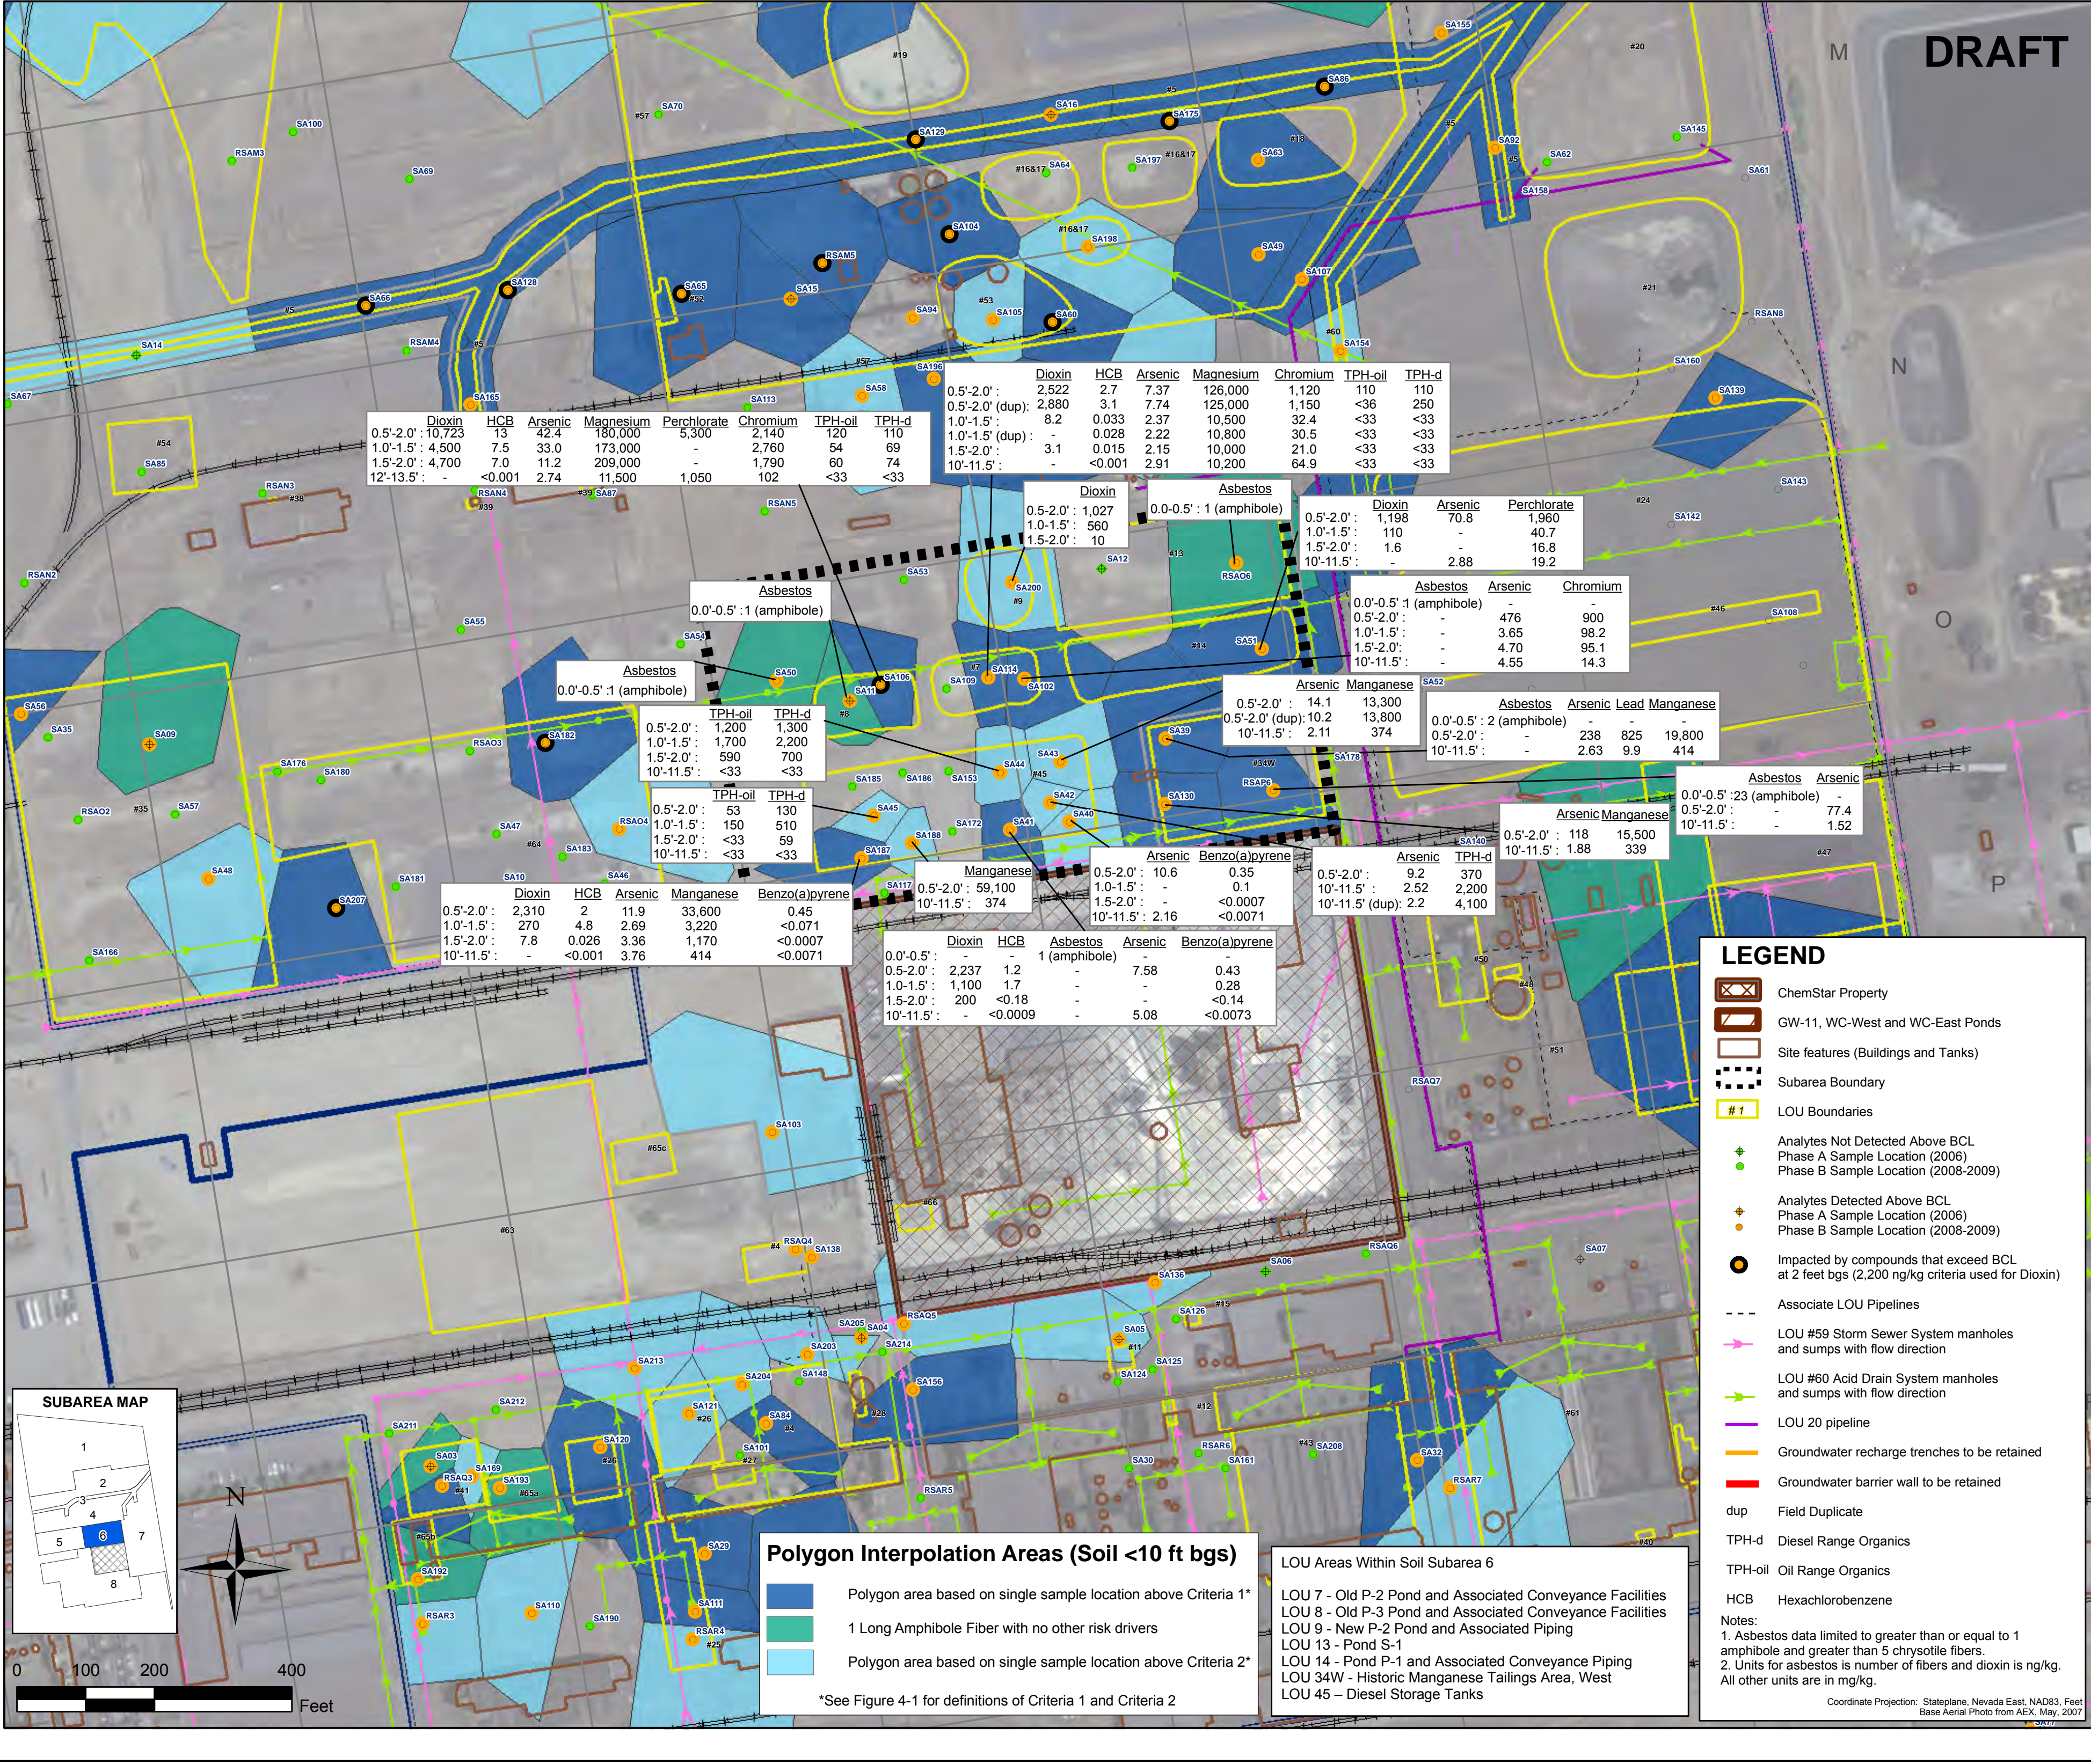

I:\ng-cs\1\NG-GIS\01_Projects\2027_TronoxPhase_B\Remediation\Soil_Subarea6_LOU_45-7-9-13-14.mxd Last updated: 1/29/2010 5:50:07 AM