


Note: Model extent, Grid cell size, potentiometric contours and flow lines shown are schematic, intended only for illustration purposes.

Proposed Active Model Domain
— Potentiometric Contours (ft msl)
➤ Flow Stream Line
• Groundwater Well
★ Seep Pumping Station
LAND OWNERSHIP
 BMI
 Chemstar
 Pioneer
 Timet
 Tronox
 Former PEPCON Plant

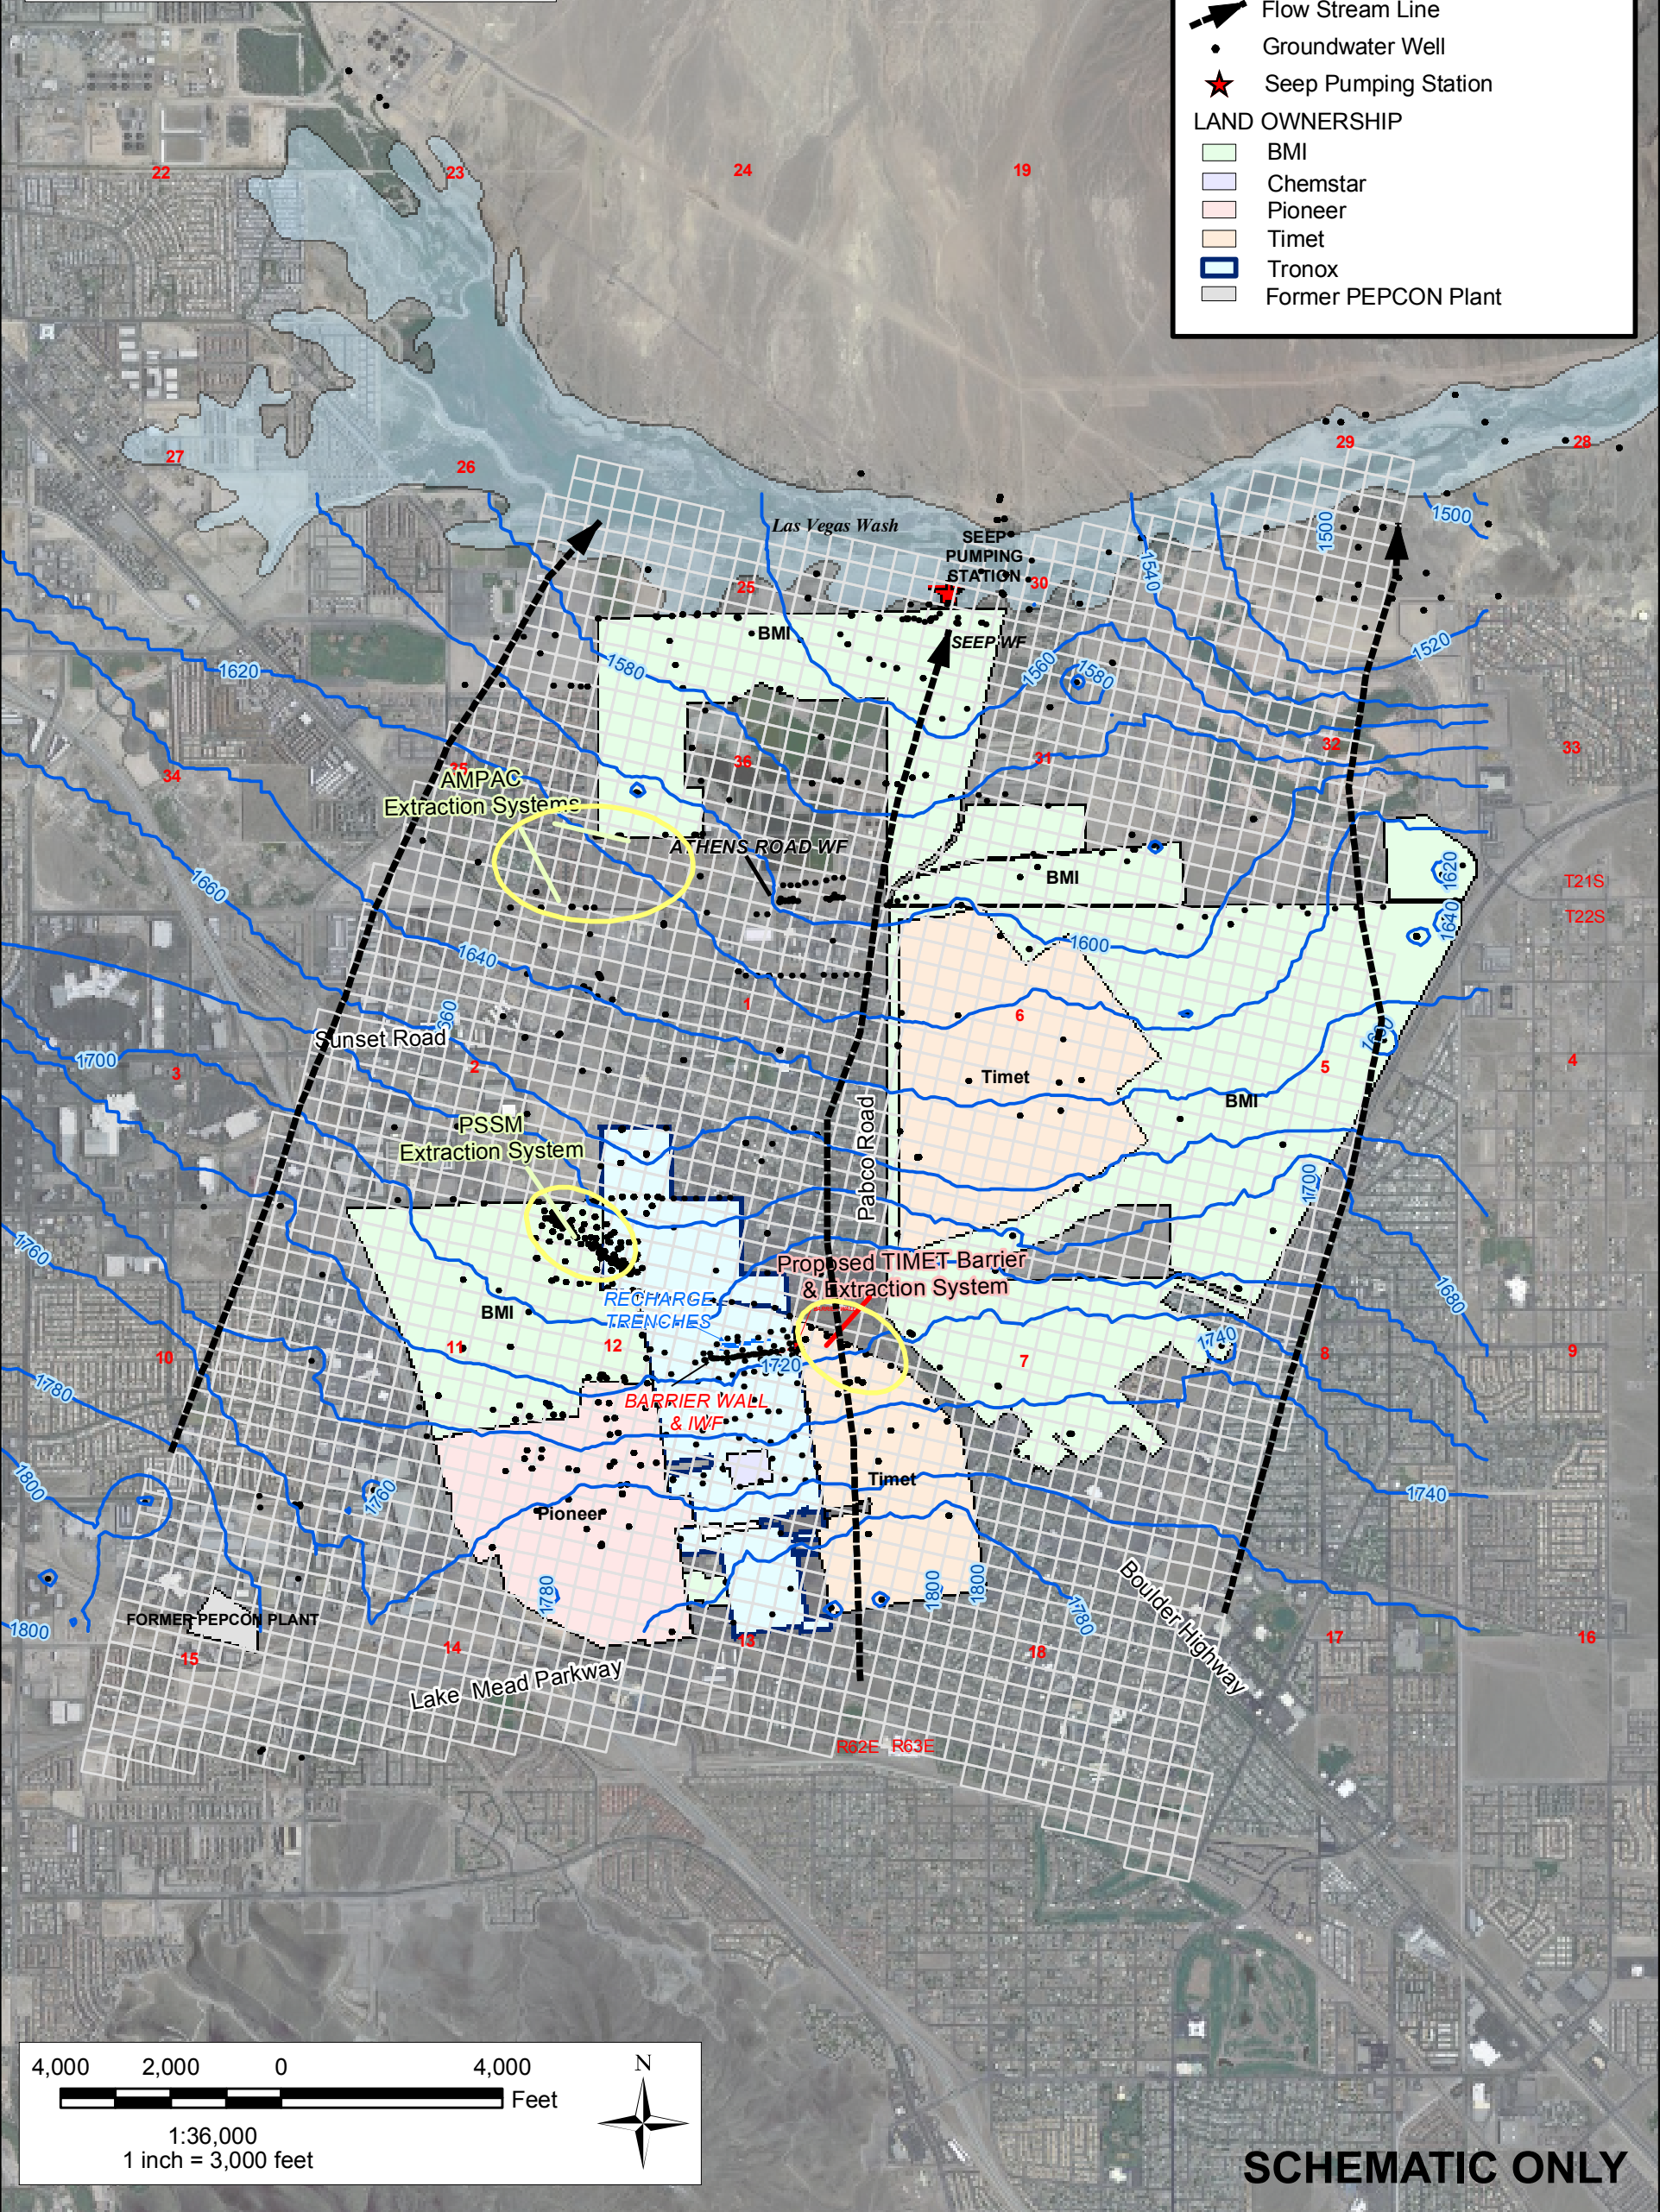

SCHEMATIC ONLY

SHEET NUMBER 1	FIGURE NUMBER 2	PRELIMINARY PROPOSED FLOW MODEL DOMAIN			DESIGNED BY:					
		Hydrogeologic Model Work Plan Tronox LLC Henderson, Nevada			NO.:					
		SCALE: 1 in = 3,000 ft			DATE: 04/29/10		PROJECT NUMBER: 2027.02 T26		REVISIONS	
					DRAWN BY:		DESCRIPTION:		DATE:	
					CHECKED BY:				BY:	
					APPROVED BY:					

environmental management, inc.

TRONOX

<http://www.ngem.com>