
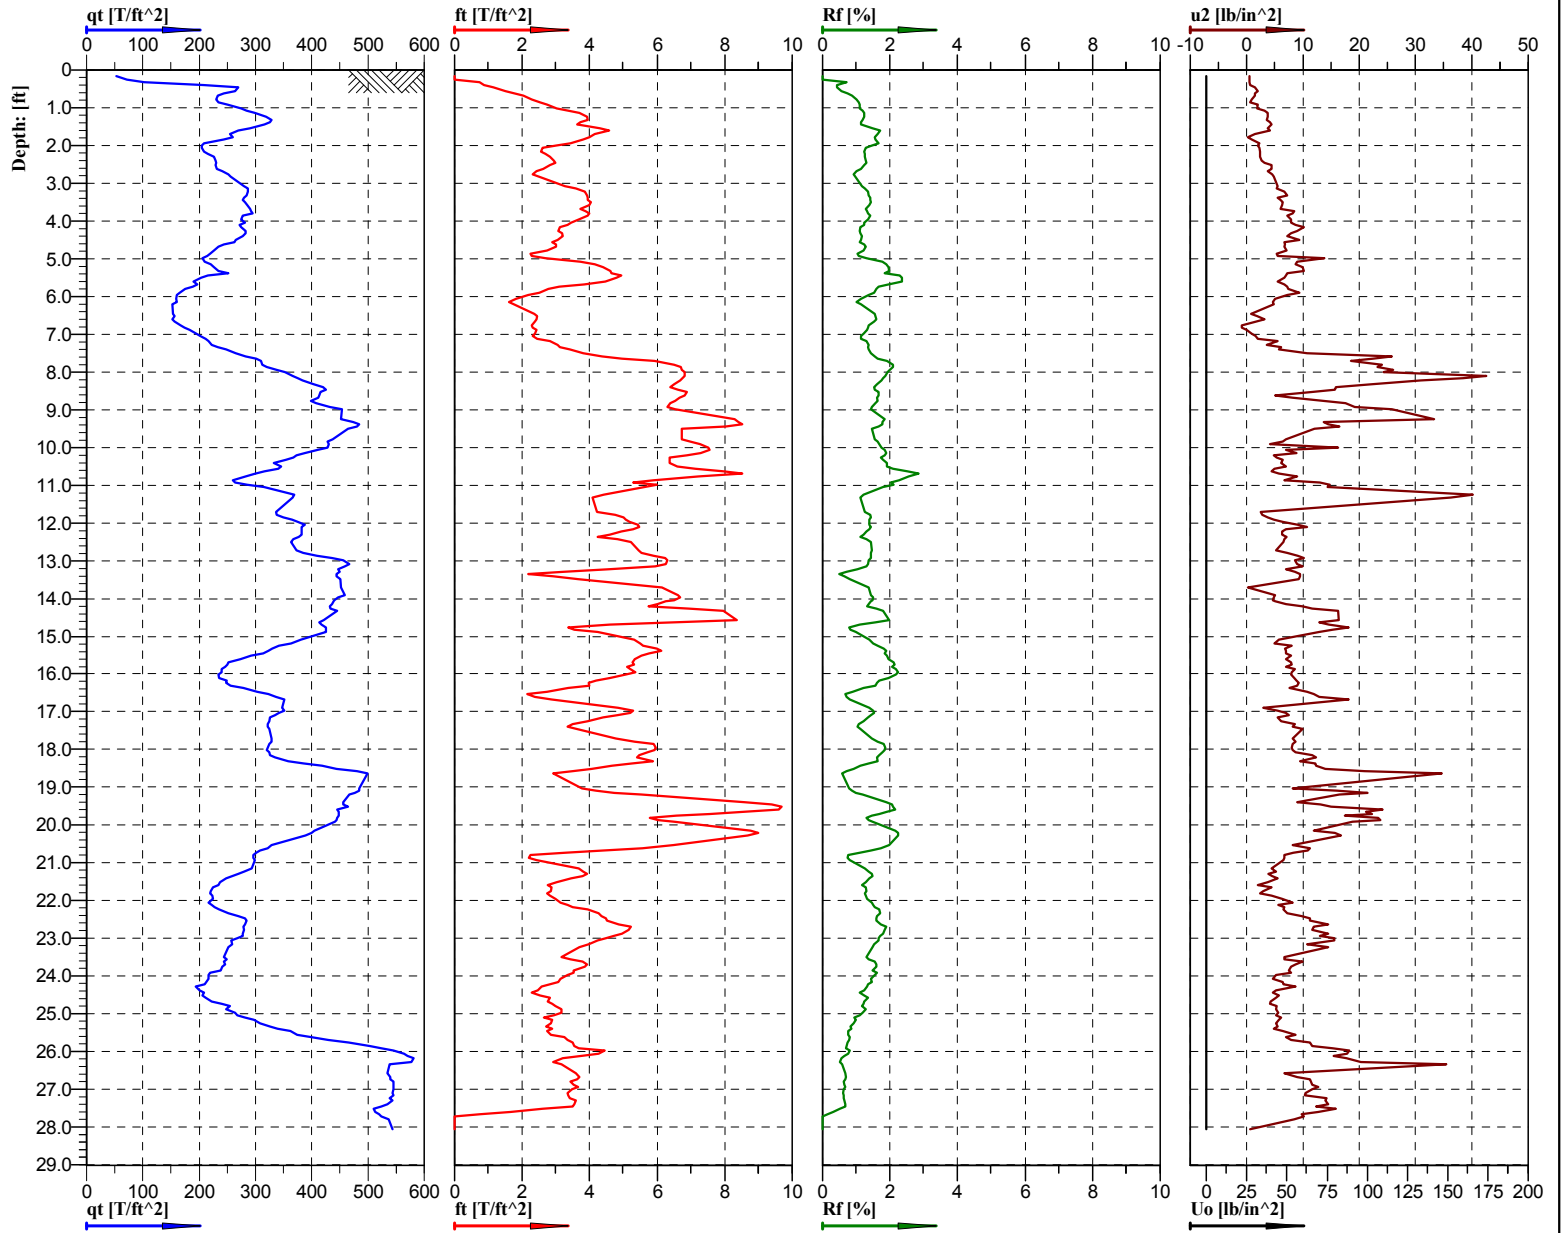


**Classification by Robertson 1986**

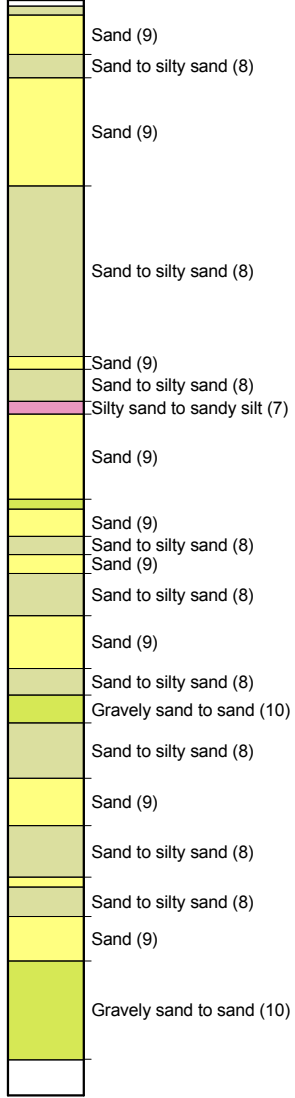

Location: Nevada Facility, Henderson, NV	Position: NORTHGATE	Ground level:	Test No.: PSS-2
Project ID:	Client: NORTHGATE	Date: 10-4-10	Scale: 1 : 61
Project: TRONOX REMEDIATION		Page: 1/1	Fig.:
		File: CA04O1002C.cpd	