

 

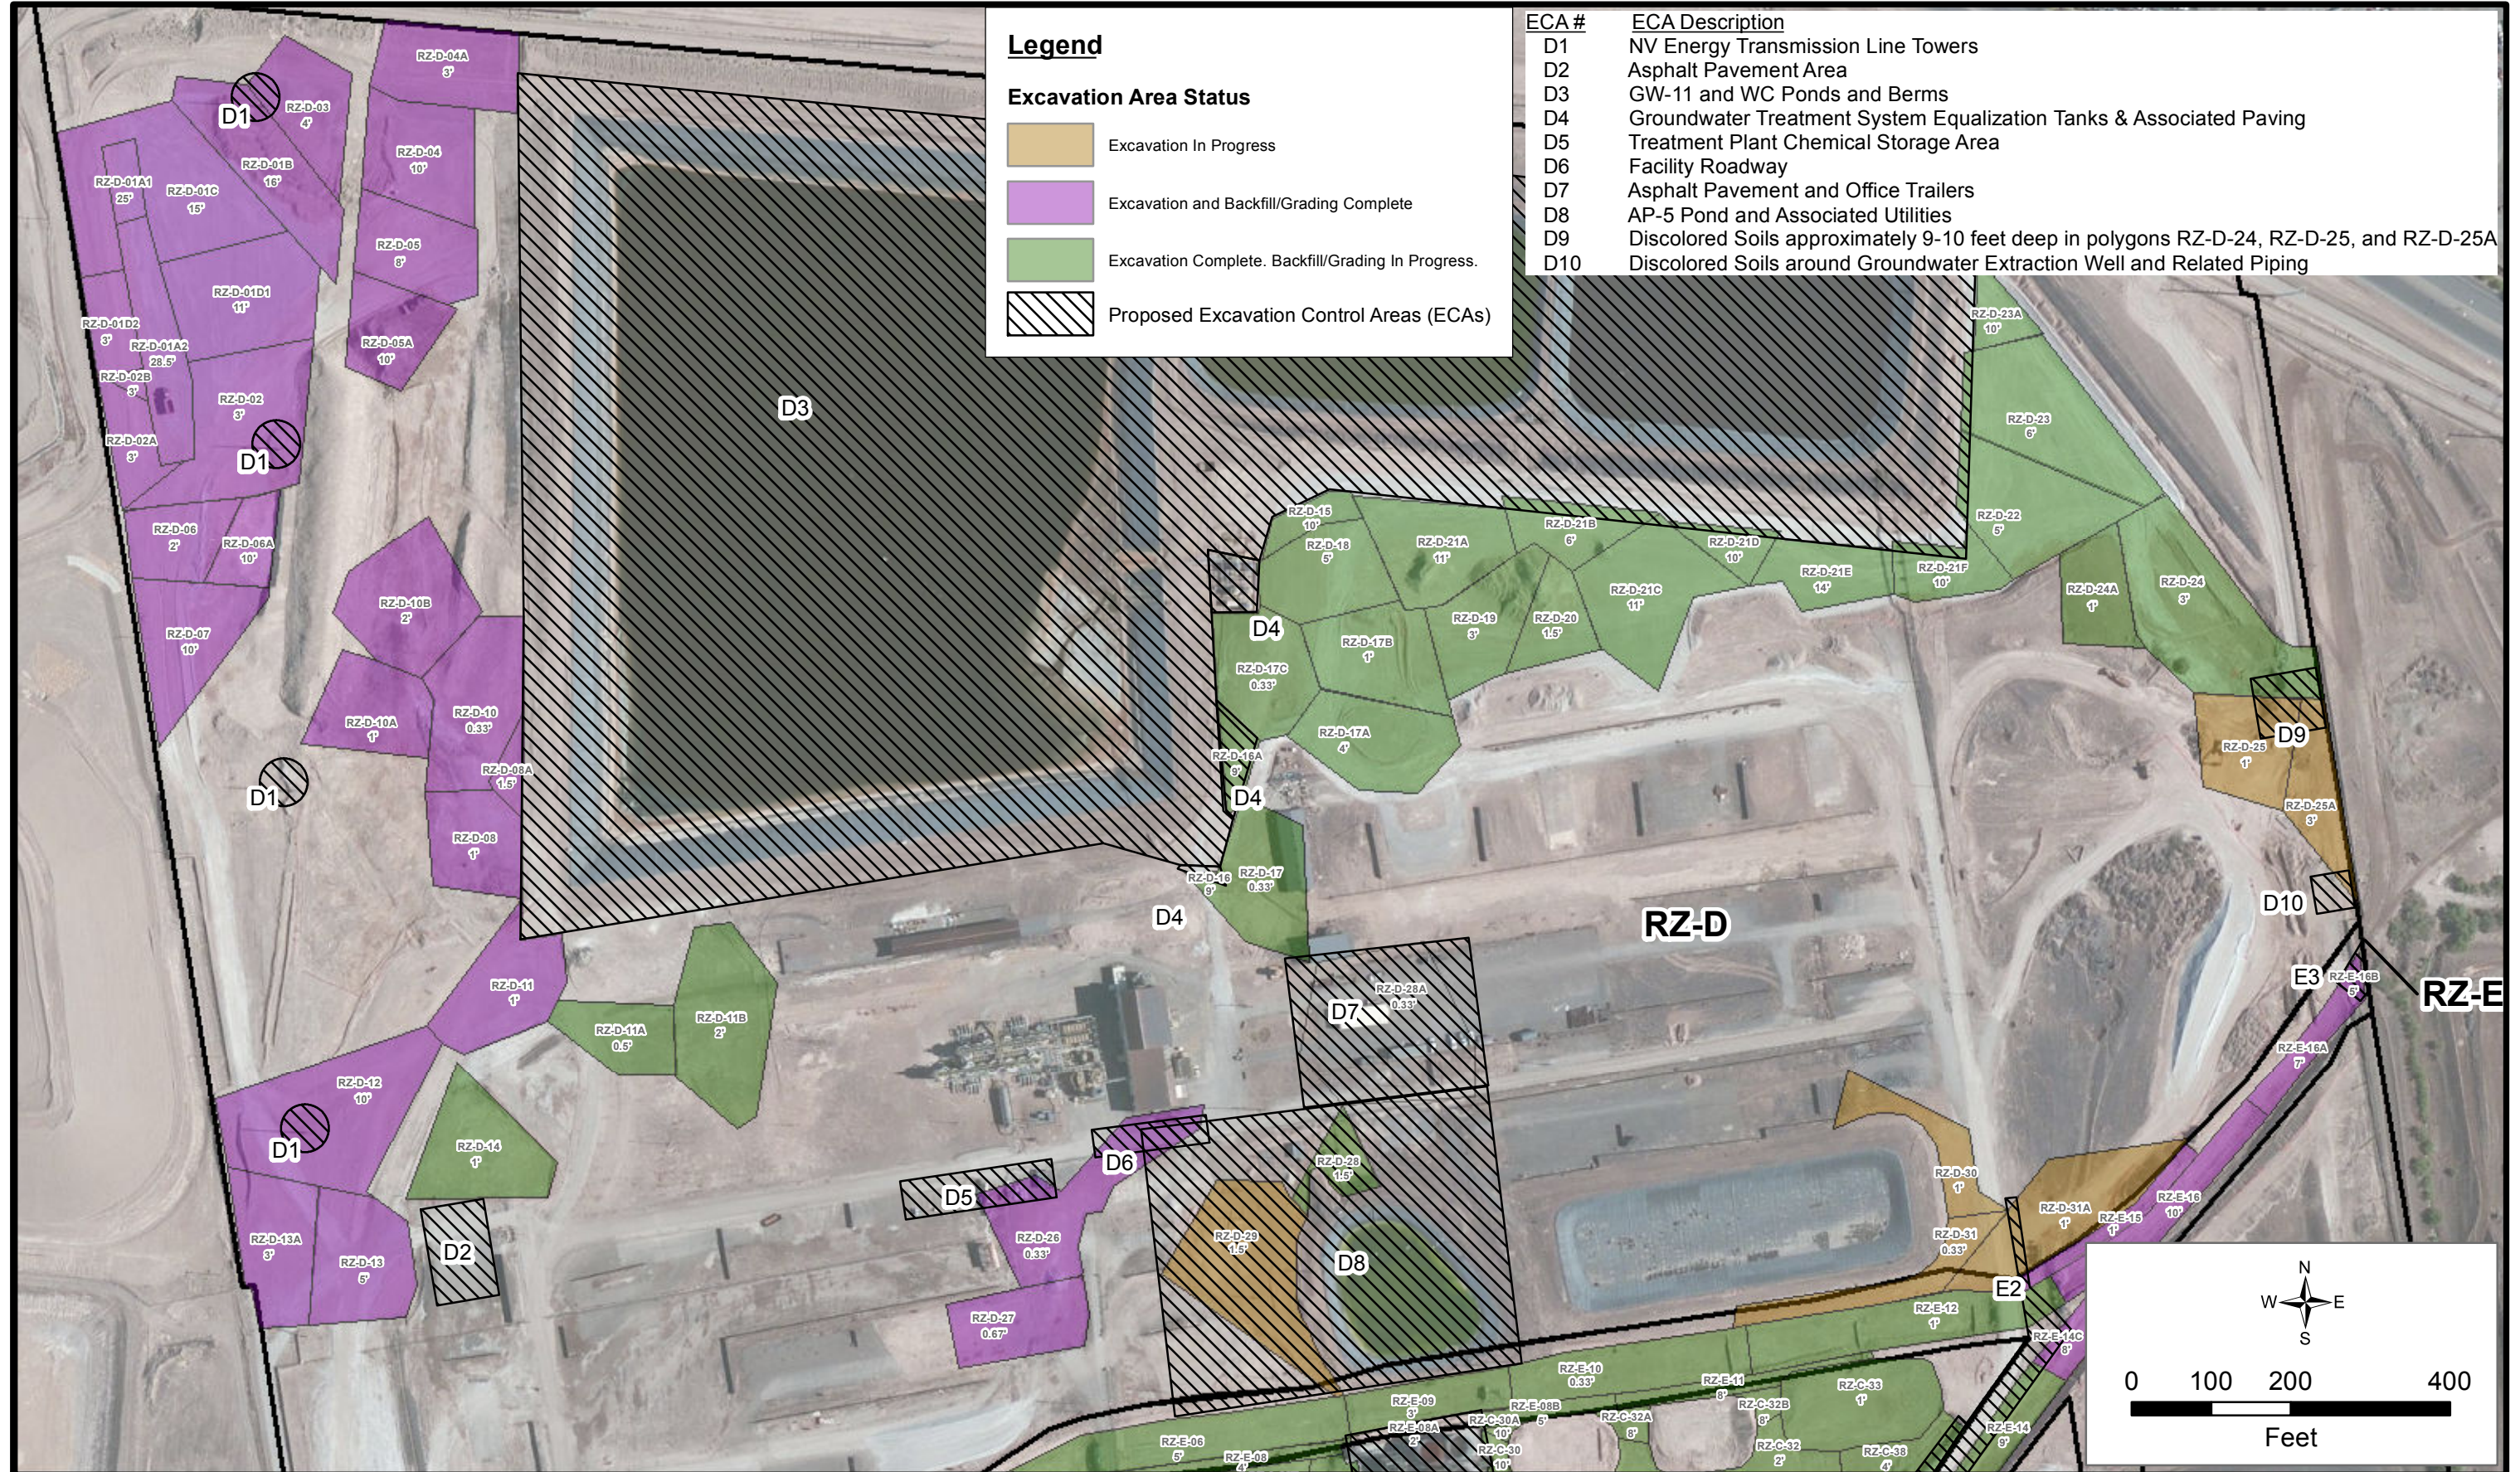


Legend

Excavation Area Status

-  Excavation In Progress
-  Excavation and Backfill/Grading Complete
-  Excavation Complete. Backfill/Grading In Progress.
-  Proposed Excavation Control Areas (ECAs)

ECA #	ECA Description
D1	NV Energy Transmission Line Towers
D2	Asphalt Pavement Area
D3	GW-11 and WC Ponds and Berms
D4	Groundwater Treatment System Equalization Tanks & Associated Paving
D5	Treatment Plant Chemical Storage Area
D6	Facility Roadway
D7	Asphalt Pavement and Office Trailers
D8	AP-5 Pond and Associated Utilities
D9	Discolored Soils approximately 9-10 feet deep in polygons RZ-D-24, RZ-D-25, and RZ-D-25A
D10	Discolored Soils around Groundwater Extraction Well and Related Piping



Polygon Excavation Status and Proposed Excavation Control Areas (ECAs) in RZ-D
 Nevada Environmental Response Trust Site, Henderson, Nevada

DRAFT
 Work In Progress
 Based on Preliminary Data

Figure
4