
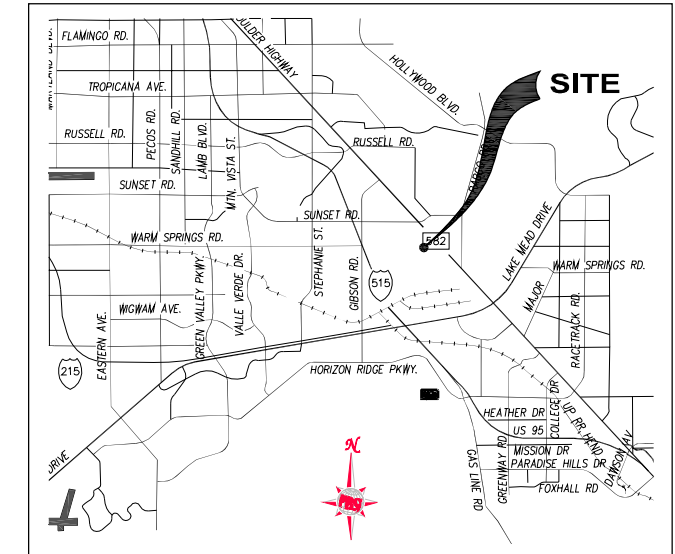


H:\Projects\1729\Exhibits\Misc Landwell Exhibits\Marketing Exhibits\Landwell-Tronox-Figure B xbt.dwg Layout: 11x17 Dec 06, 2007 - 5:10pm

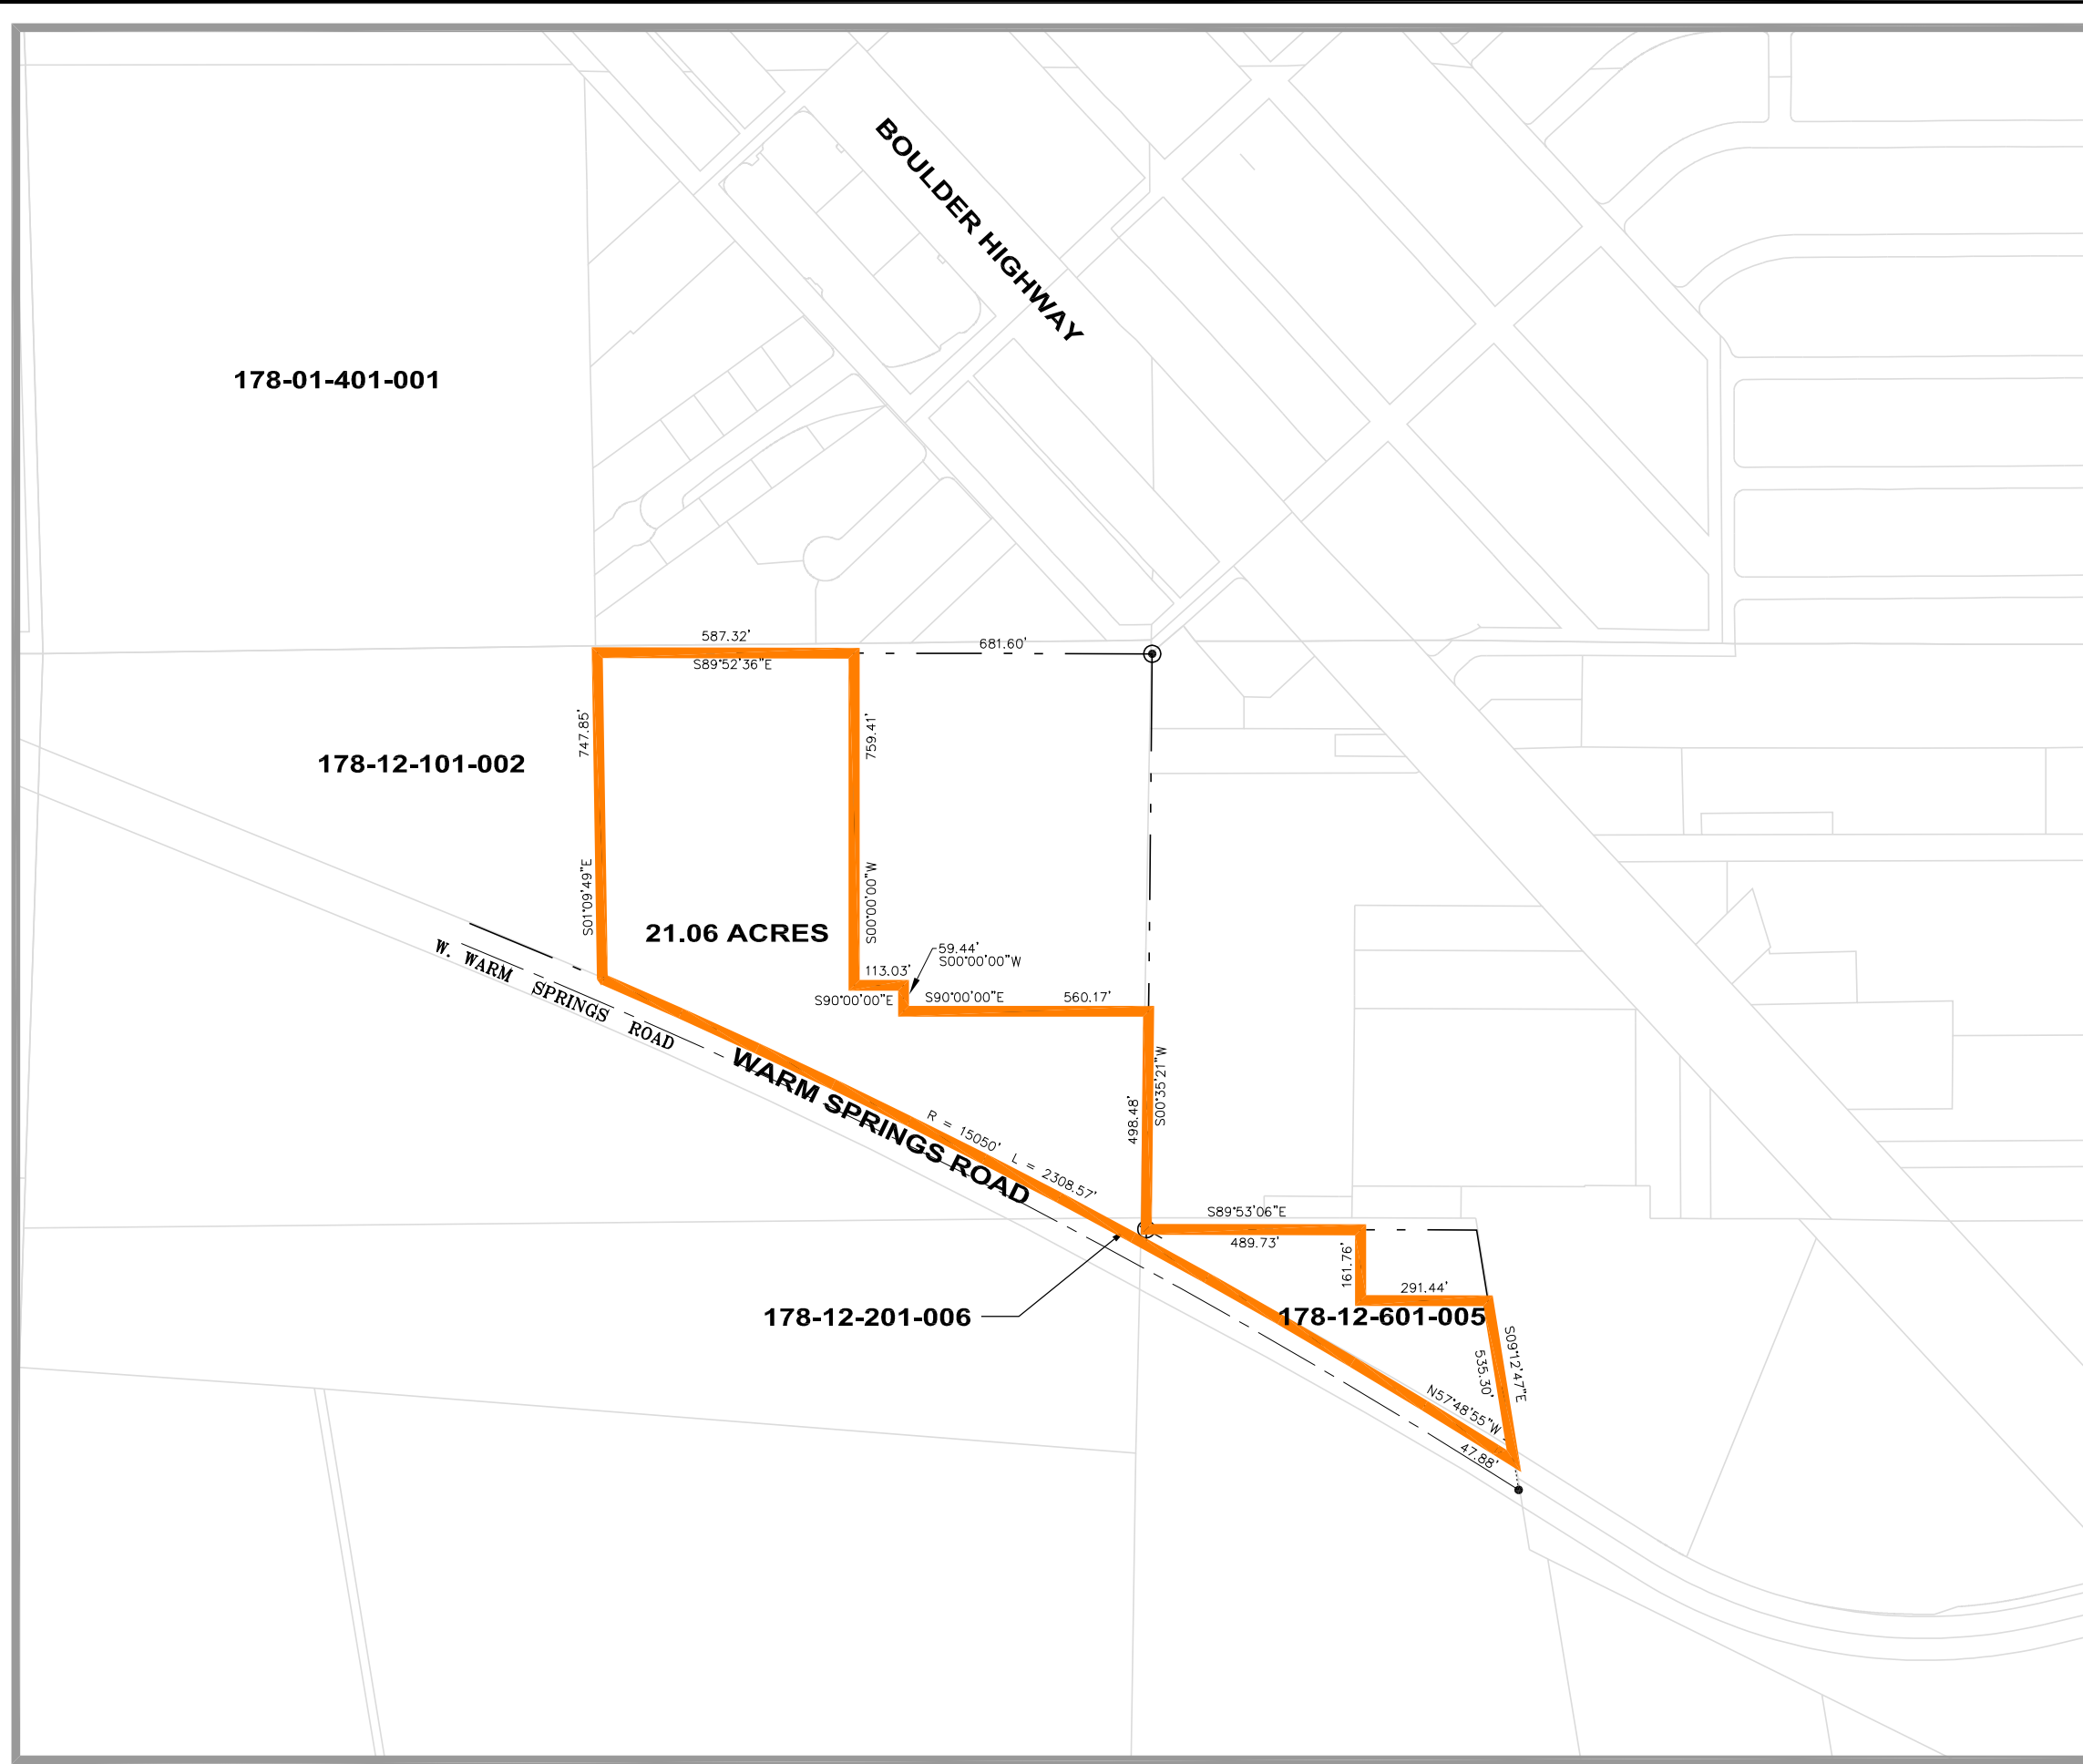

VICINITY MAP

N.T.S.

LEGEND

-  PROPERTY LINE
-  ASSESSORS PARCEL LINES



SCALE: 1"=400'



**PBS&J**  
 2270 Corporate Circle  
 Suite 100  
 Henderson, Nevada 89074  
 Telephone: 702/263-7275  
 Fax: 702/263-7200

ENGINEERING · PLANNING · SURVEYING · CONSTRUCTION SERVICES

**LANDWELL  
 TRONOX FIGURE "B"**

APN: 178-12-101-002, 178-12-201-006,  
 & A PORTION OF 178-12-601-005  
 GROSS ACREAGE: 21.06± AC

SHEET 1 OF 1 DATE: 12/06/07 PROJECT NUMBER 511729